

학교안전공제중앙회 이전 사무실  
인테리어 공사  
(설계도면)




**학교안전공제중앙회**  
School Safety and Insurance Federation

## ■ DRAWING LIST

[illegible][illegible]

PROJECT TITLE			
<div style="font-size: 1.2em; font-weight: bold;">학교안전공제</div> <div style="font-size: 1.2em; font-weight: bold;">중앙회</div> <div style="font-size: 1.2em; font-weight: bold;">입주공사</div>			
NOTE			
REVISION			
NO.	DESCRIPTION	DATE	APP
DESIGN			
DRAWING		S.M.S	
CHECKED		E.K	
APPROVED		E.K	
DATE			
23. 11. 16			
SCALE			
N.S			
DRAWING TITLE			
도면목록표			
DRAWING NO.			
IU - 001			
SHEET NO.			
01			



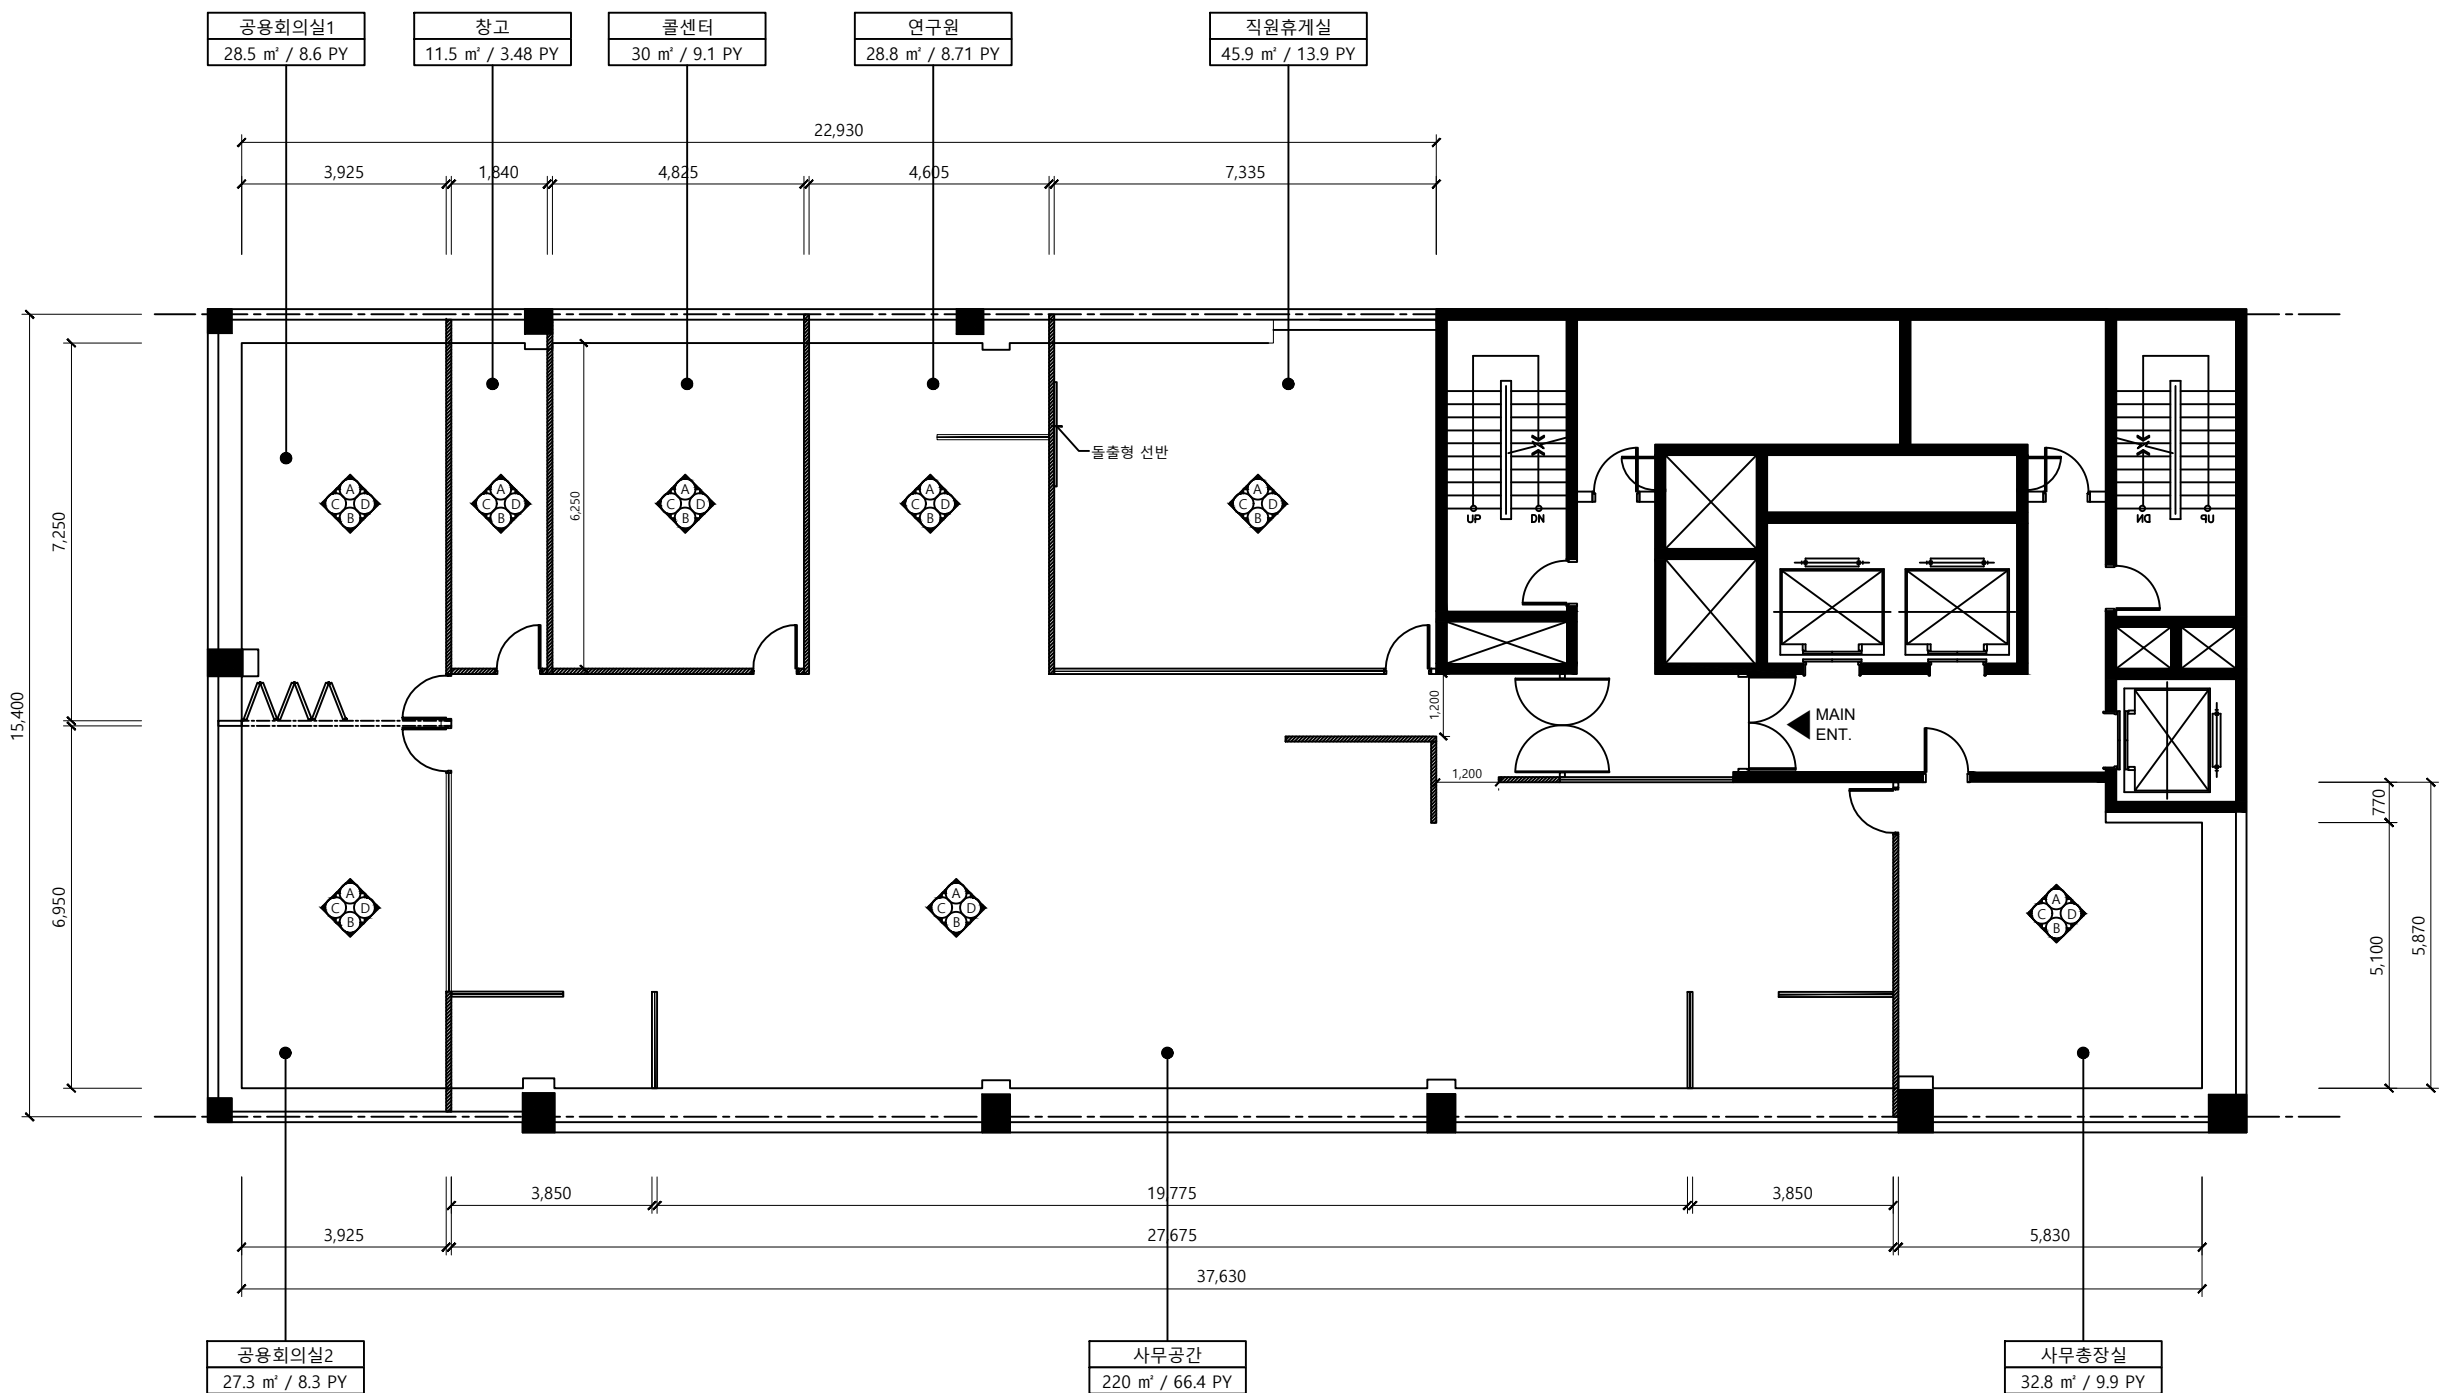

PROJECT TITLE

학교안전공제  
중앙회  
입주공사

NOTE

사무실 전용면적  
127PY / 419m<sup>2</sup>  
C.H : 2360

REVISION

NO.	DESCRIPTION	DATE	APP'

DESIGN

DRAWING	S.M.S
CHECKED	E.K
APPROVED	E.K

DATE	23. 11. 16
SCALE	1/150


DRAWING TITLE

7층 PLAN

DRAWING NO.	IN - 002
SHEET NO.	

LEGEND

SYMBOL	REMARK	EA
	6" LED DOWN LIGHT	24
	매입 평판등	39
	T5 간접조명	
	4WAY	3

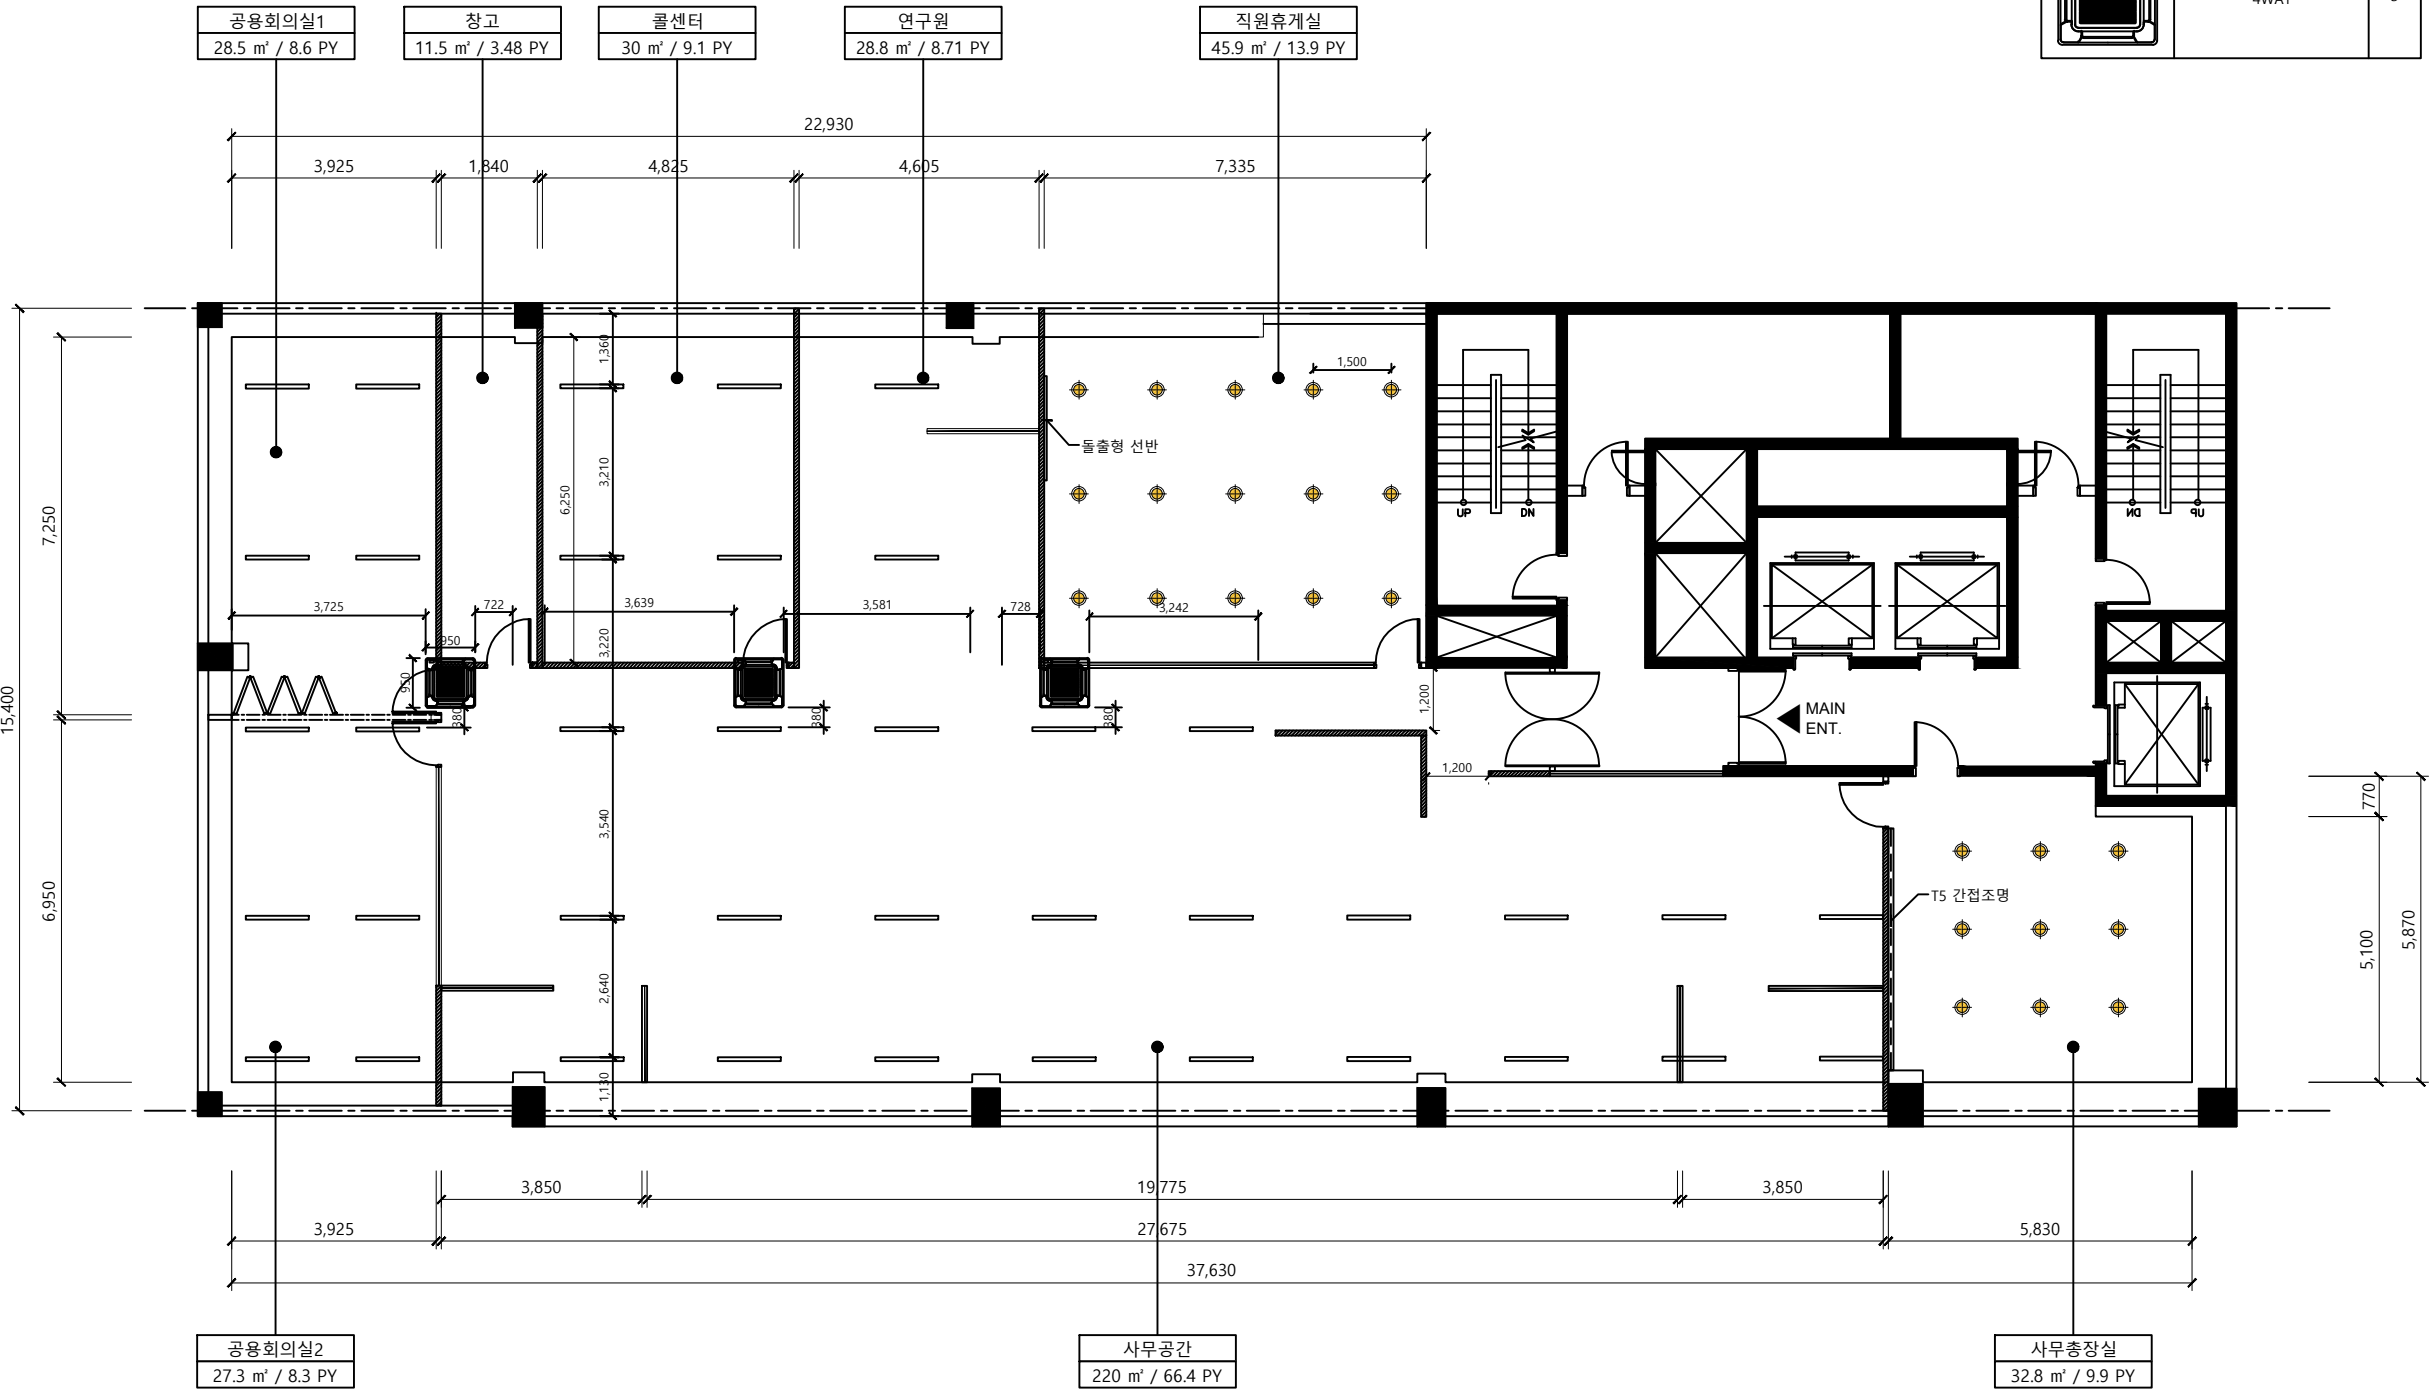

PROJECT TITLE

학교안전공제  
중앙회  
입주공사

NOTE

사무실 전용면적  
127PY / 419m²  
C.H : 2360

REVISION

NO.	DESCRIPTION	DATE	APP'

DESIGN

DRAWING	S.M.S
CHECKED	E.K
APPROVED	E.K

DATE 23. 11. 17

SCALE 1/150

DRAWING TITLE  
7층  
천정도

DRAWING NO. IN - 003

SHEET NO.



PROJECT TITLE

학교안전공제

중앙회

입주공사

NOTE

사무실 전용면적

127PY / 419m²

C.H : 2360

REVISION

NO.	DESCRIPTION	DATE	APP'

DESIGN

DRAWING	K.S.J
CHECKED	E.K
APPROVED	E.K

DATE

23. 11. 13

SCALE

1/150

DRAWING TITLE


7층

가구배치도

DRAWING NO.

IN - 004

SHEET NO.

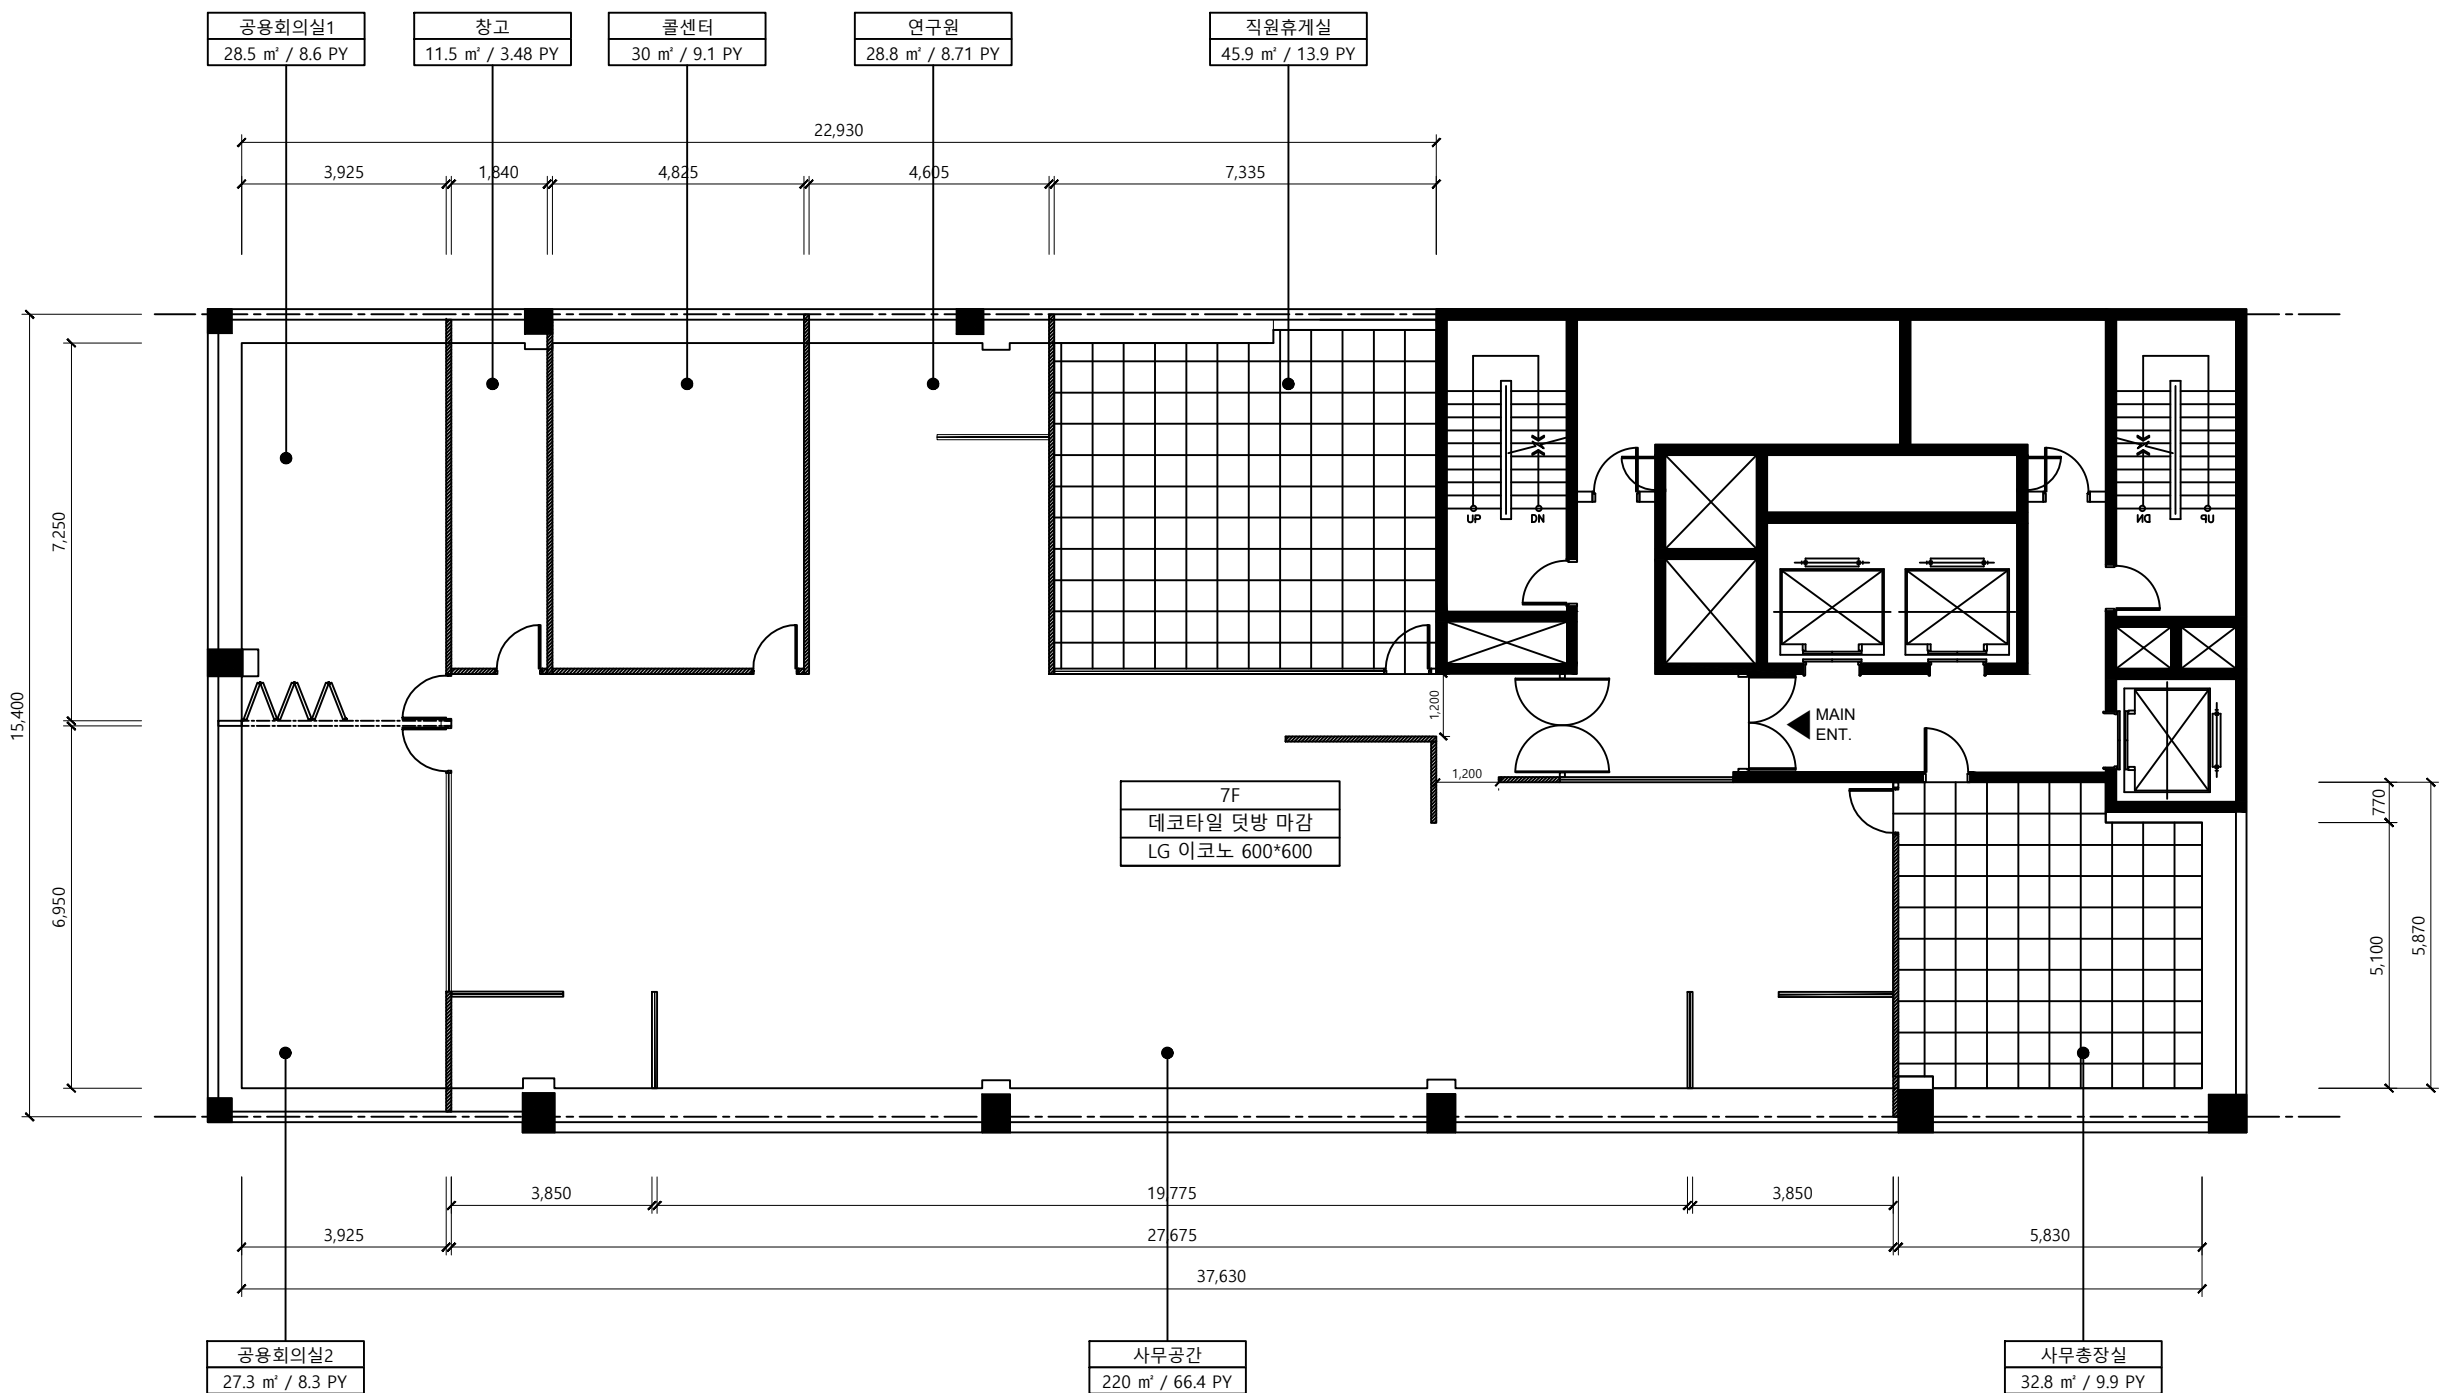

PROJECT TITLE

학교안전공제  
중앙회  
입주공사

NOTE

사무실 전용면적  
127PY / 419m<sup>2</sup>  
C.H : 2360

REVISION

NO.	DESCRIPTION	DATE	APP'

DESIGN

DRAWING	S.M.S
CHECKED	E.K
APPROVED	E.K

DATE 23. 11. 17

SCALE 1/150

DRAWING TITLE


7층  
바닥 마감

DRAWING NO.  
IN - 005

SHEET NO.





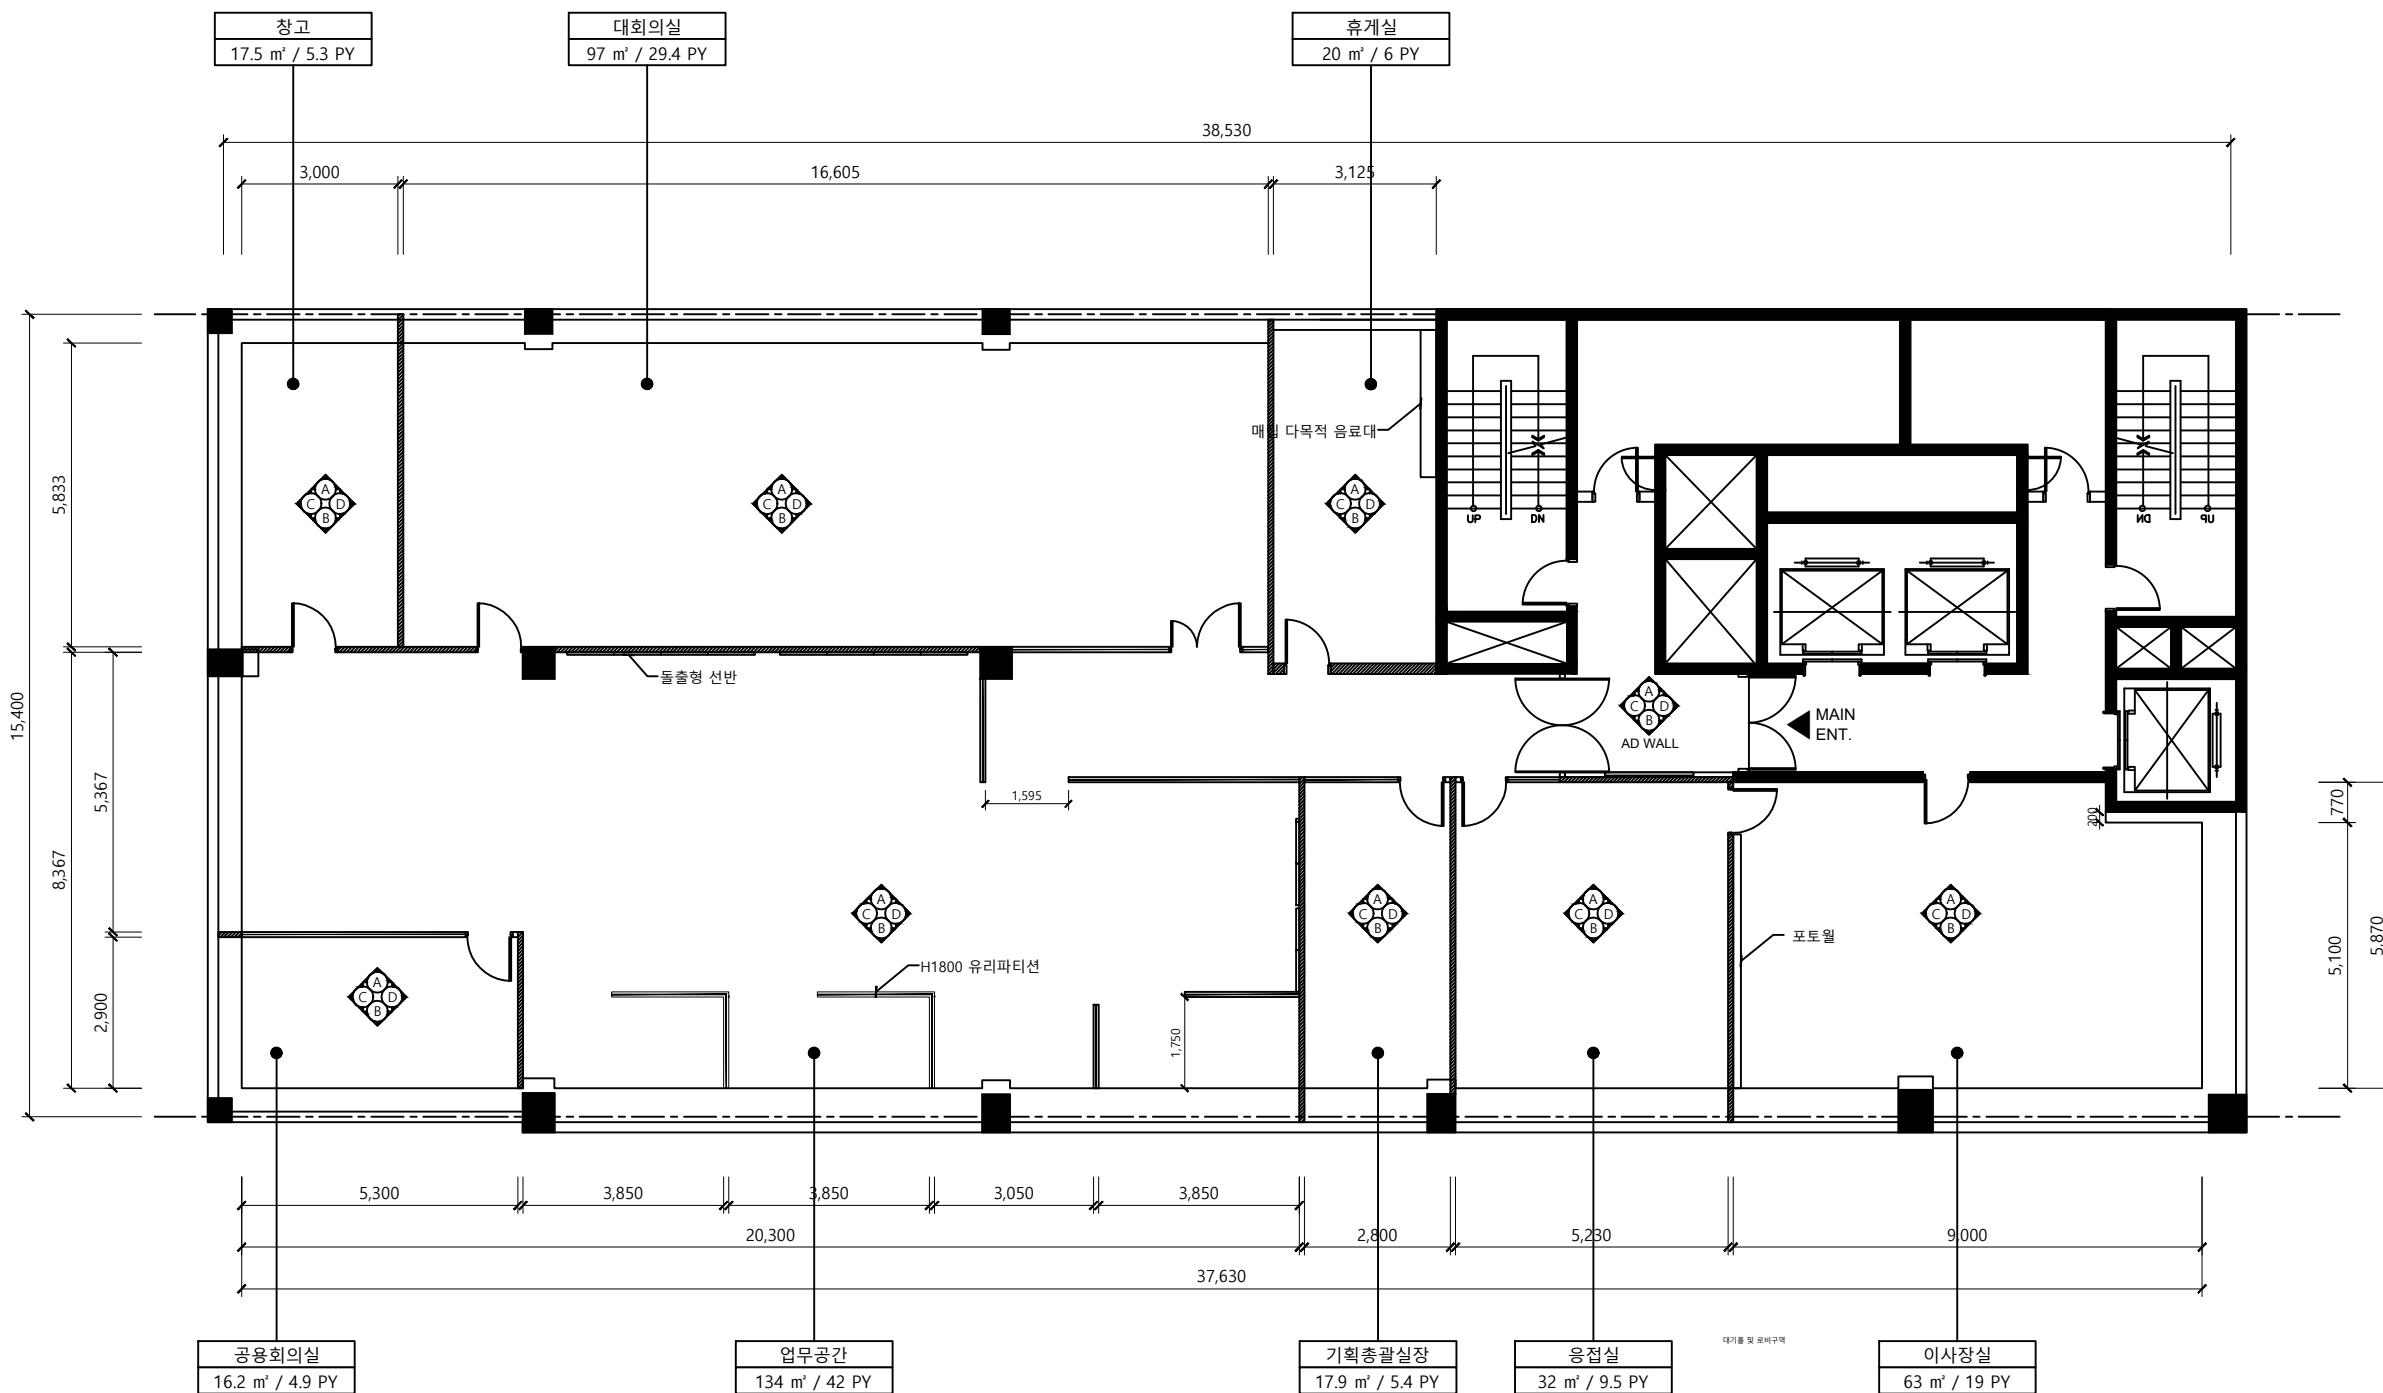

PROJECT TITLE

학교안전공제  
중앙회  
입주공사

NOTE

사무실 전용면적  
127PY / 419m<sup>2</sup>  
C.H : 2360

REVISION

NO.	DESCRIPTION	DATE	APP'

DESIGN


DRAWING	S.M.S
CHECKED	E.K
APPROVED	E.K

DATE	23. 11. 16
SCALE	1/150
DRAWING TITLE	8층 PLAN

DRAWING NO.	IN - 007
SHEET NO.	

LEGEND

SYMBOL	REMARK	EA
	매입 평판등	26
	6" LED DOWN LIGHT	54
	할로겐	8
	T5 간접조명	
	4WAY	3

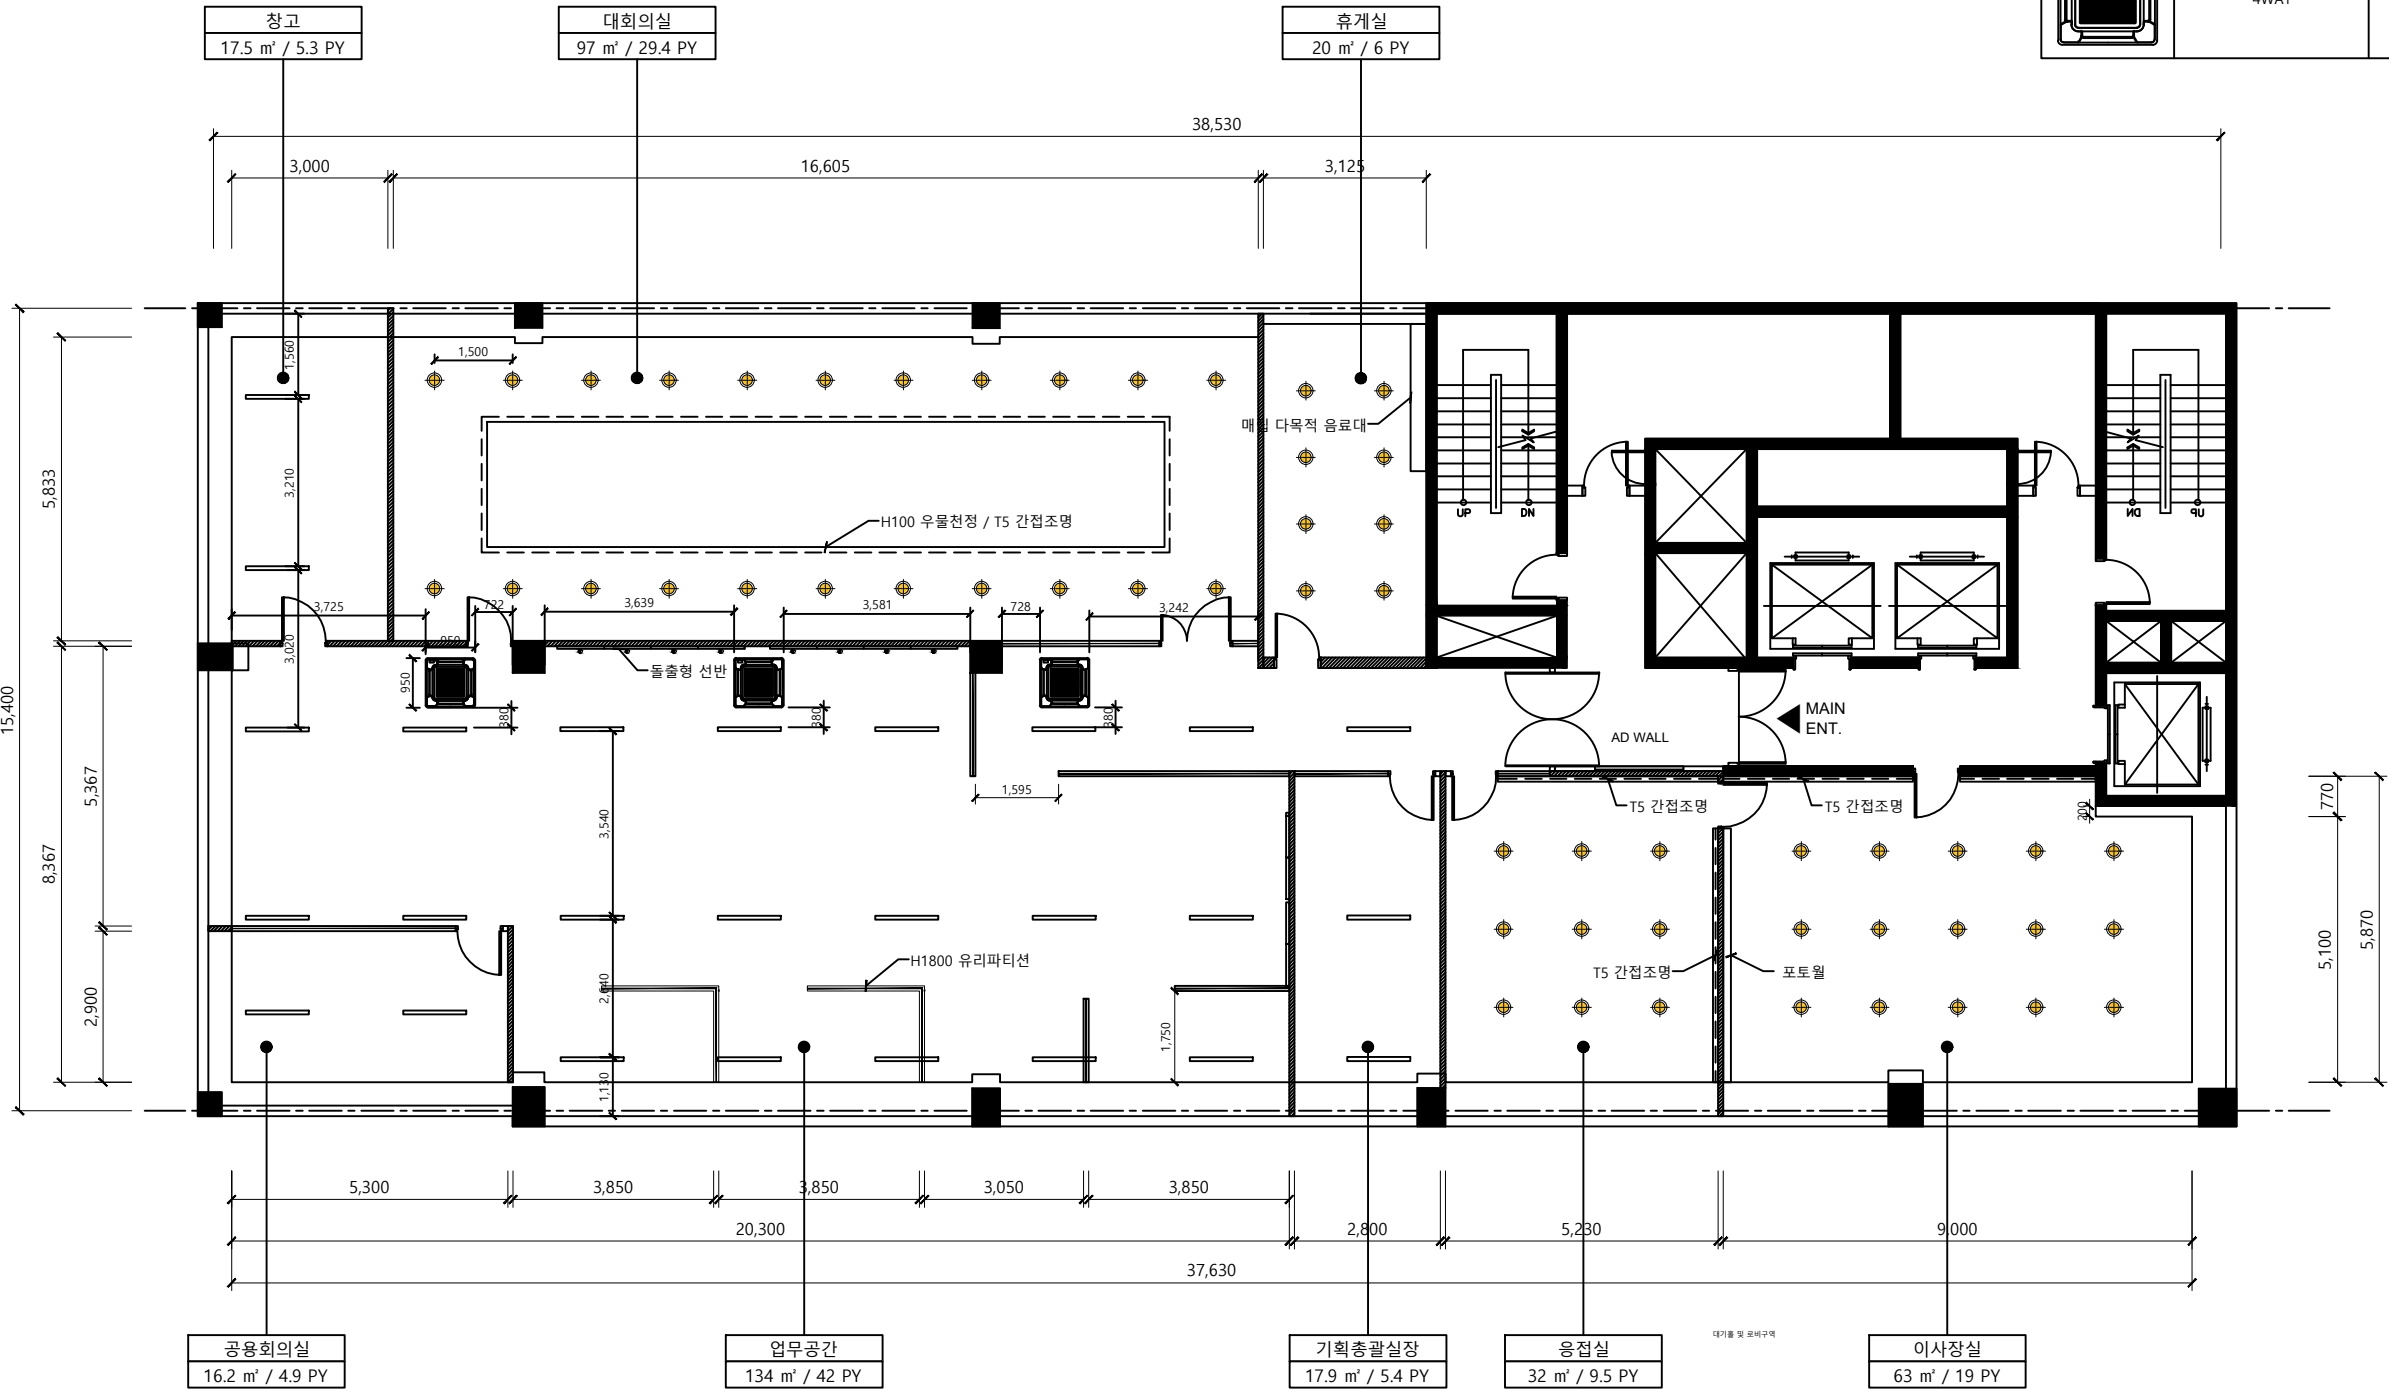

PROJECT TITLE

학교안전공제  
중앙회  
입주공사

NOTE

사무실 전용면적  
127PY / 419m²  
C.H : 2360

REVISION

NO.	DESCRIPTION	DATE	APP'

DESIGN

DRAWING	S.M.S
CHECKED	E.K
APPROVED	E.K


DATE 23. 11. 17

SCALE 1/150

DRAWING TITLE  
8층  
천정도

DRAWING NO.  
IN - 008

SHEET NO.

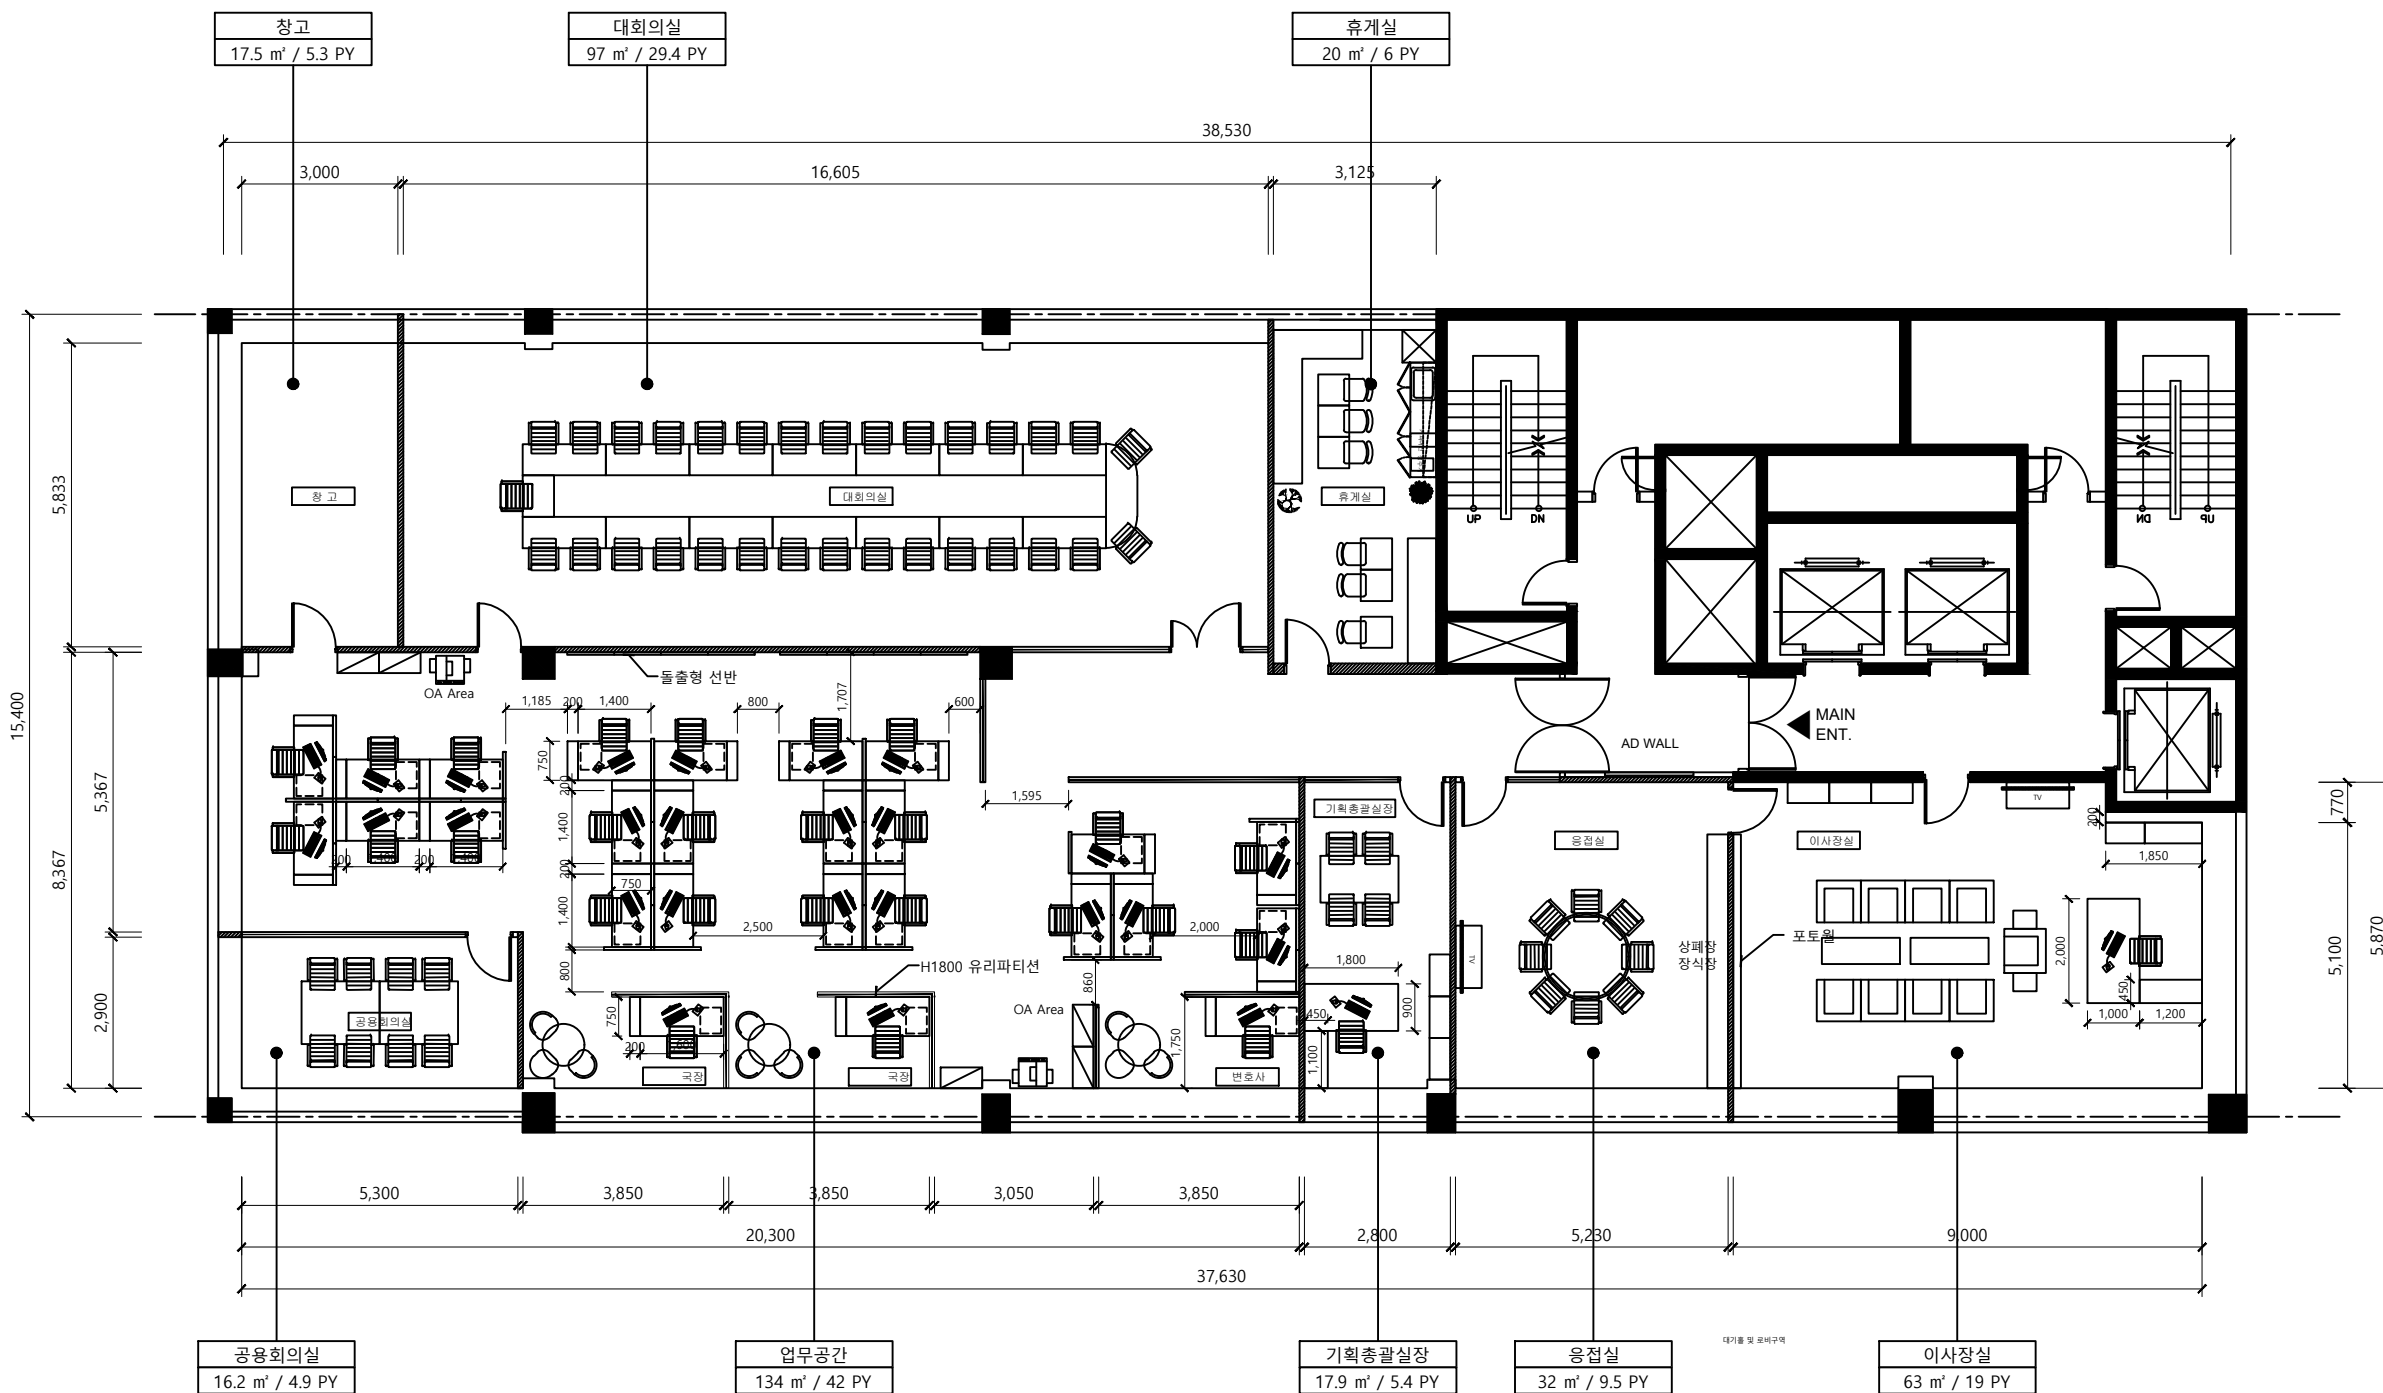

PROJECT TITLE

학교안전공제  
중앙회  
입주공사

NOTE

사무실 전용면적  
127PY / 419m²  
  
C.H : 2360

REVISION

NO.	DESCRIPTION	DATE	APP'

DESIGN

DRAWING	K.S.J
CHECKED	E.K
APPROVED	E.K

DATE

23. 11. 13

SCALE

1/150


DRAWING TITLE

8층  
가구배치도

DRAWING NO.

IN - 009

SHEET NO.

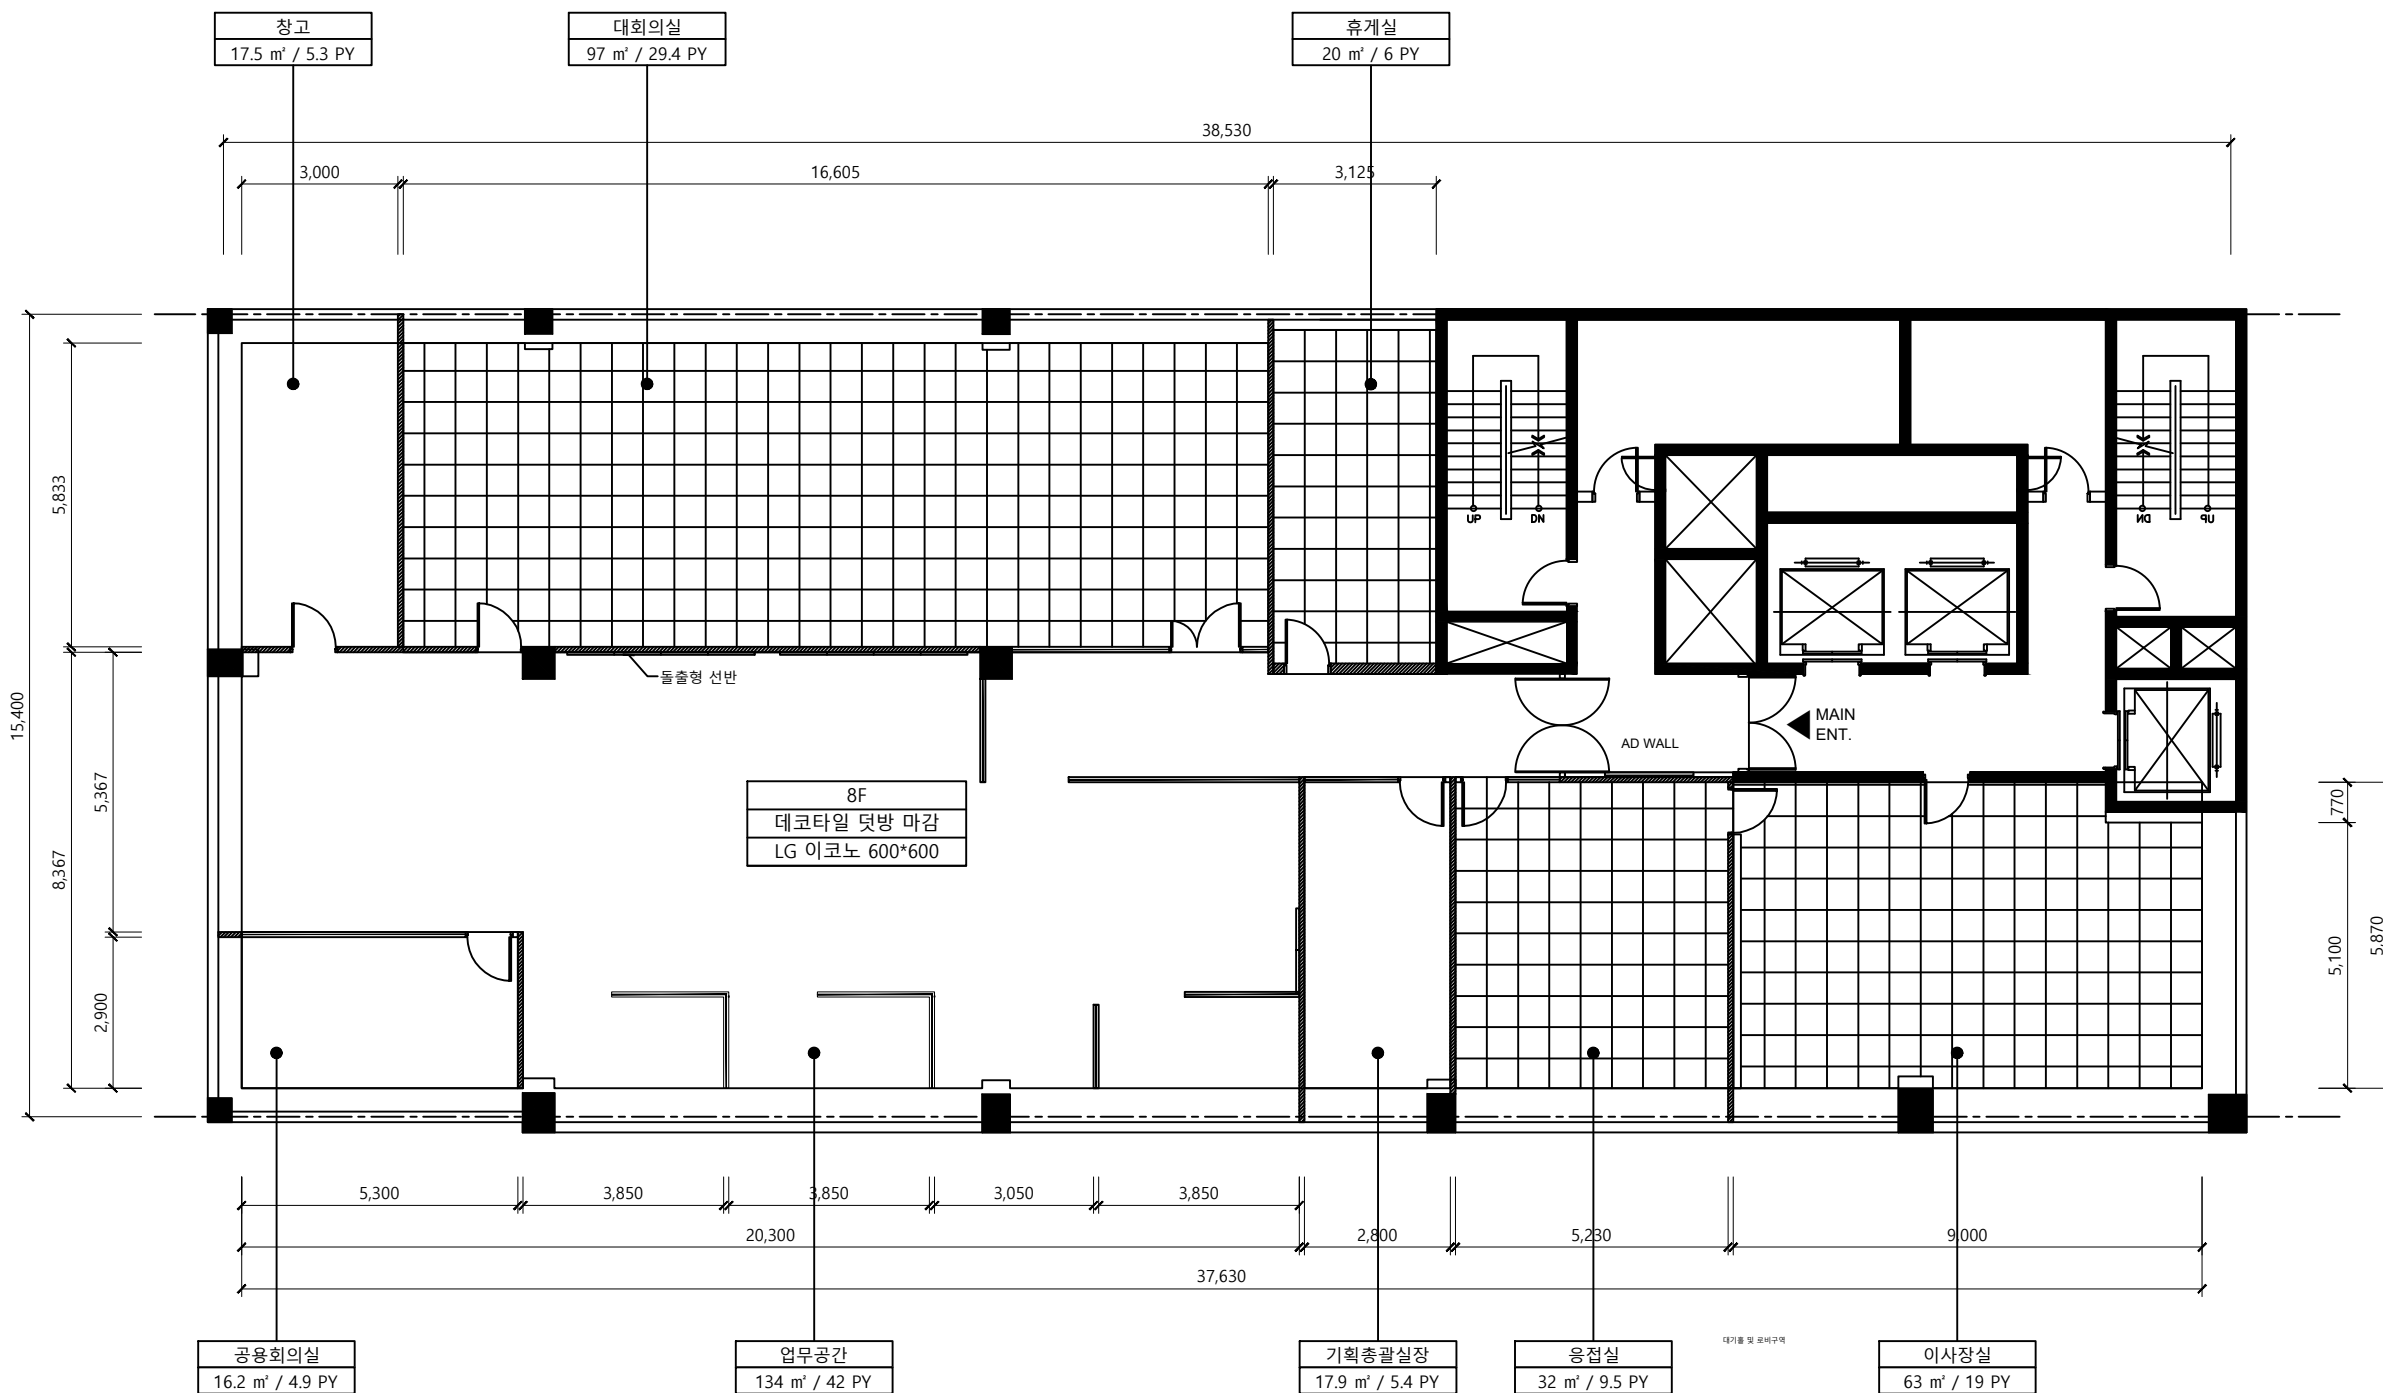

PROJECT TITLE

학교안전공제  
중앙회  
입주공사

NOTE

사무실 전용면적  
127PY / 419m'  
C.H : 2360

REVISION

NO.	DESCRIPTION	DATE	APP'

DESIGN

DRAWING	S.M.S
CHECKED	E.K
APPROVED	E.K

DATE 23. 11. 17


SCALE 1/150

DRAWING TITLE


8층  
바닥 마감

DRAWING NO. IN - 010


SHEET NO.

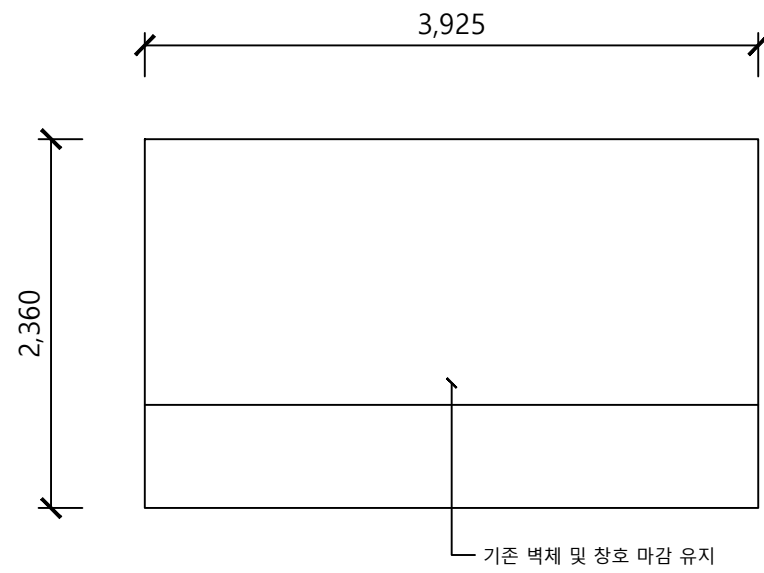


1 ELEVATION "A"

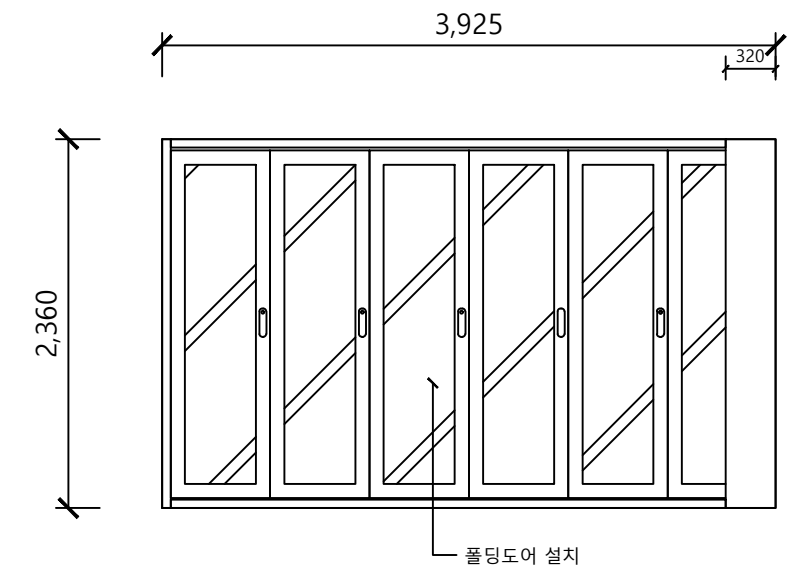

2 ELEVATION "B"

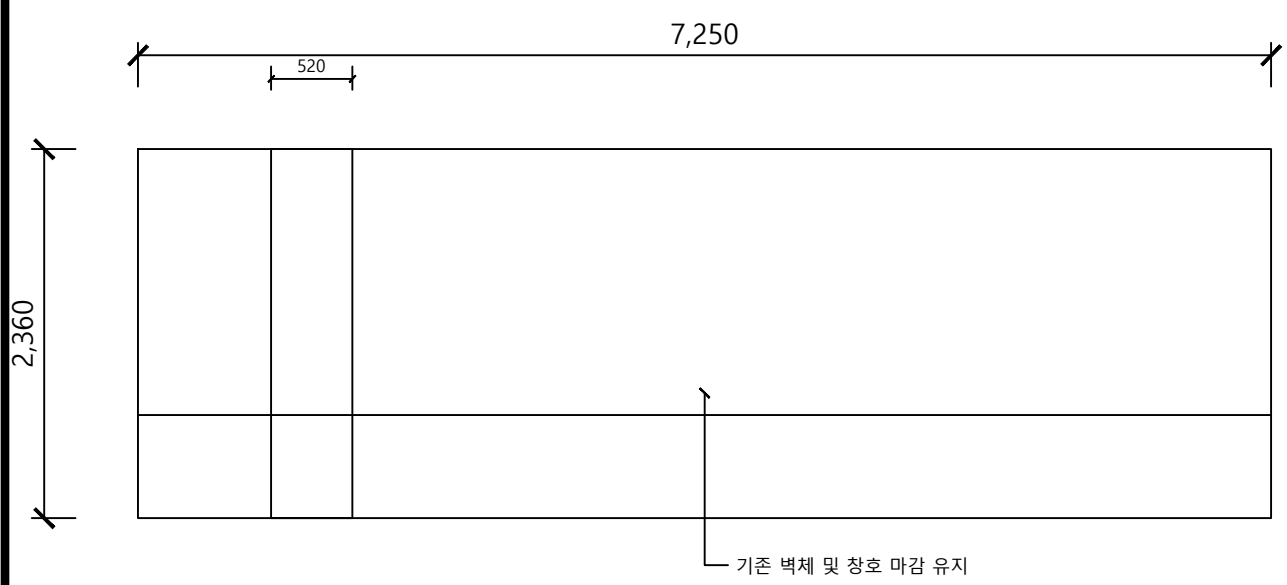

3 ELEVATION "C"

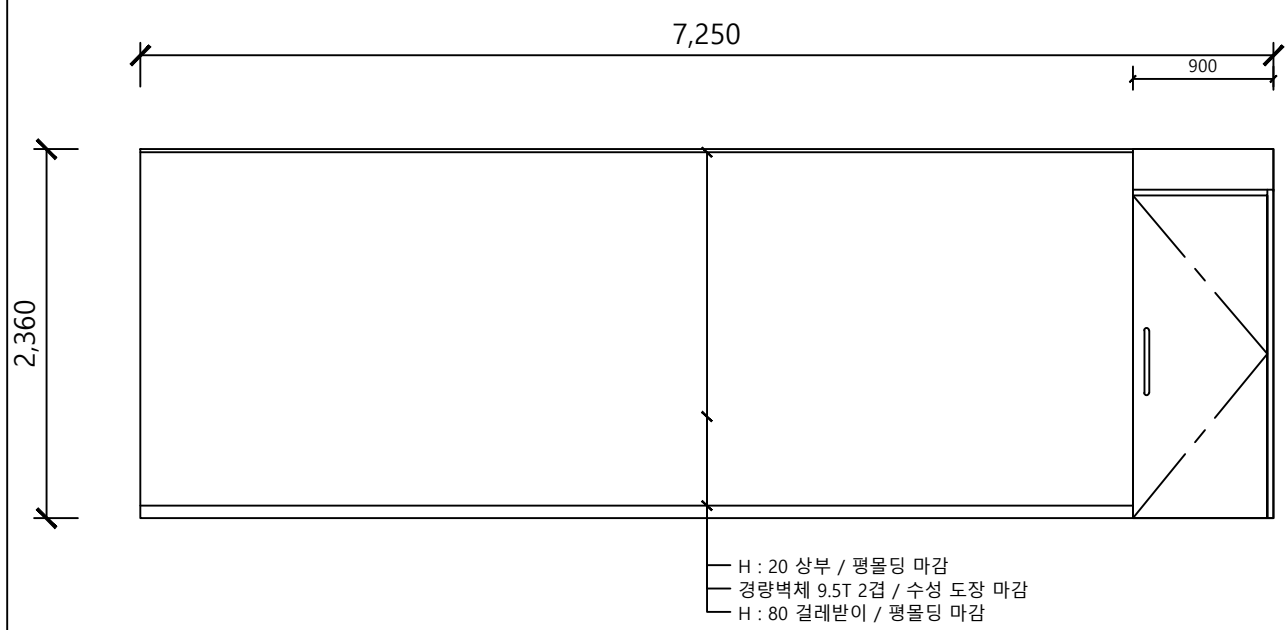

4 ELEVATION "D"


SCALE  
A3\_1/50

PROJECT TITLE

학교안전공제  
중앙회  
입주공사

NOTE

면적  
28.5 m<sup>2</sup> / 8.6 PY  
C.H : 2360

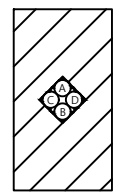

REVISION

NO.	DESCRIPTION	DATE	APP'

DESIGN

DRAWING	S.M.S
CHECKED	E.K
APPROVED	E.K

DATE

23. 11. 17

SCALE

1/50



DRAWING TITLE

7F  
공용회의실1  
ELEVATION

DRAWING NO.



IN - 101

SHEET NO.

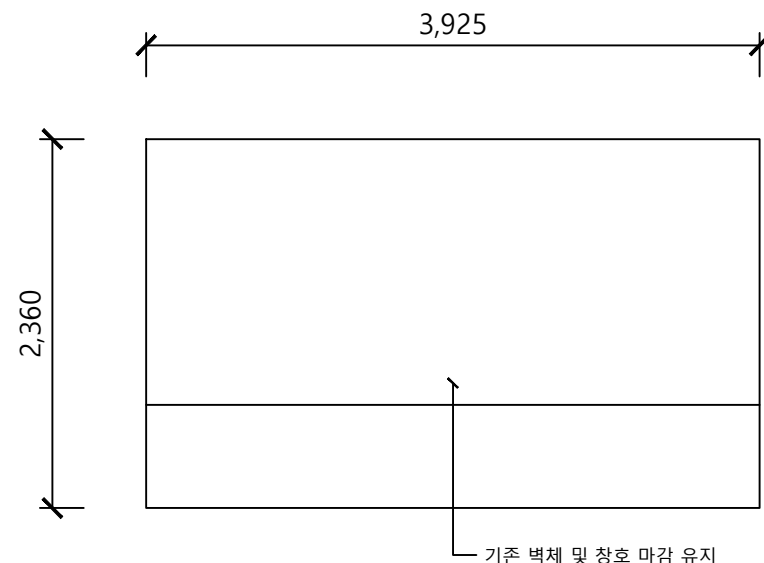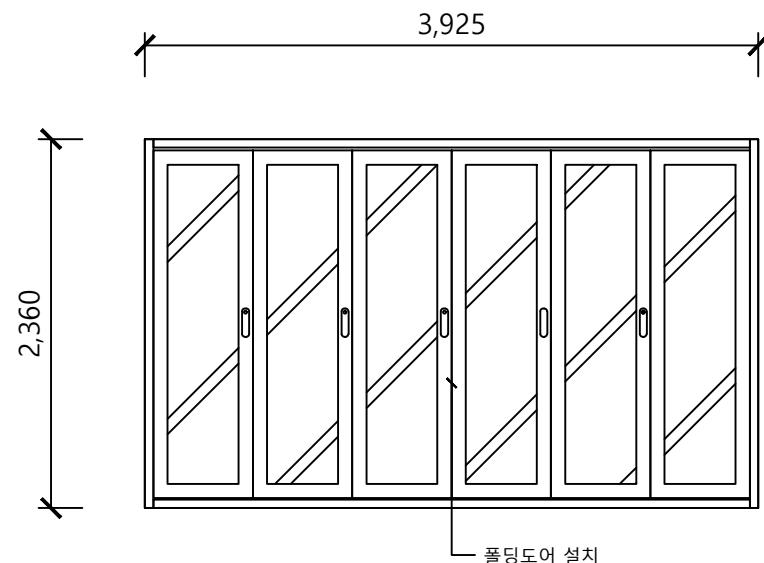

1 ELEVATION "A"

2 ELEVATION "B"

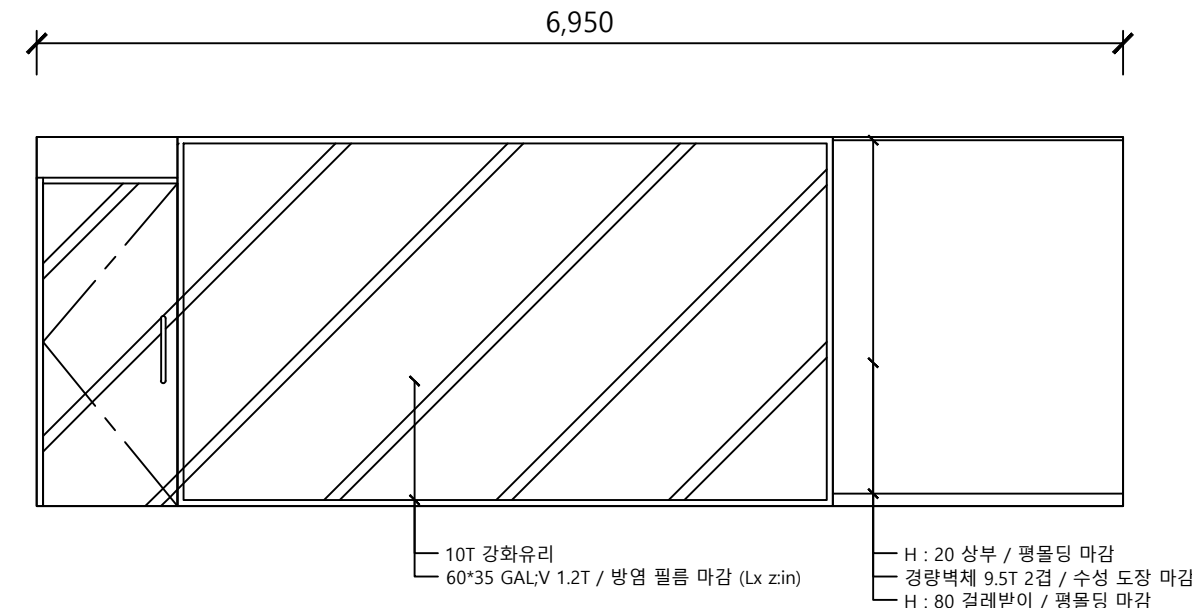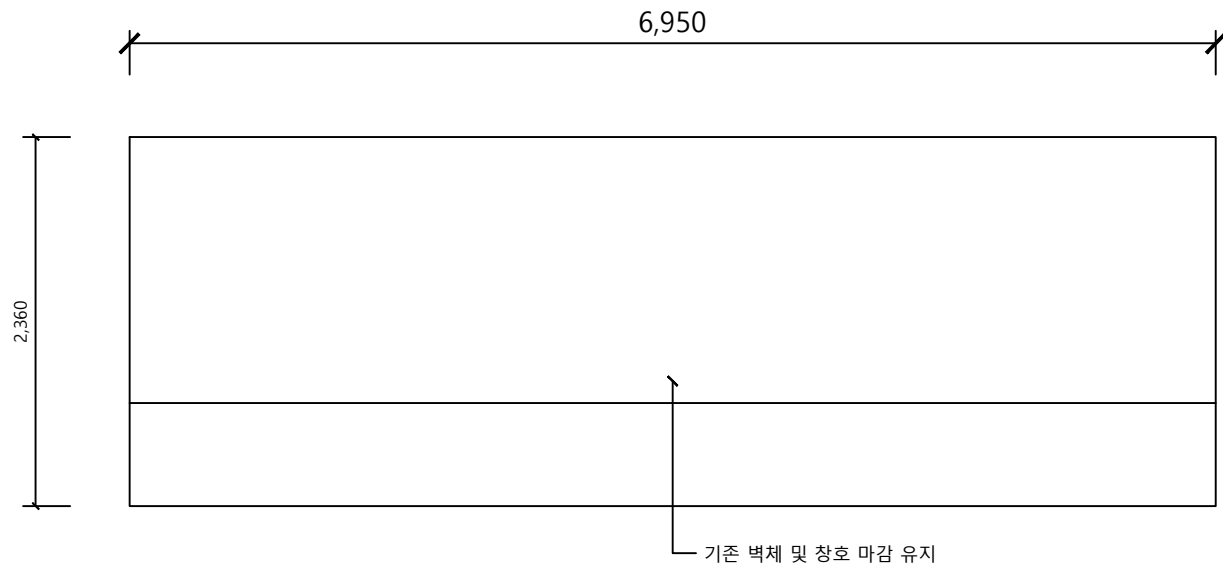

3 ELEVATION "C"

4 ELEVATION "D"


SCALE  
A3\_1/50

PROJECT TITLE

학교안전공제  
중앙회  
입주공사

NOTE

면적  
27.3 m<sup>2</sup> / 8.3 PY  
C.H : 2360

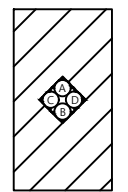

REVISION

NO.	DESCRIPTION	DATE	APP'

DESIGN

DRAWING	S.M.S
CHECKED	E.K
APPROVED	E.K



DATE  
23. 11. 17

SCALE  
1/50

DRAWING TITLE  
7F  
공용회의실2  
ELEVATION



DRAWING NO.  
IN - 102

SHEET NO.

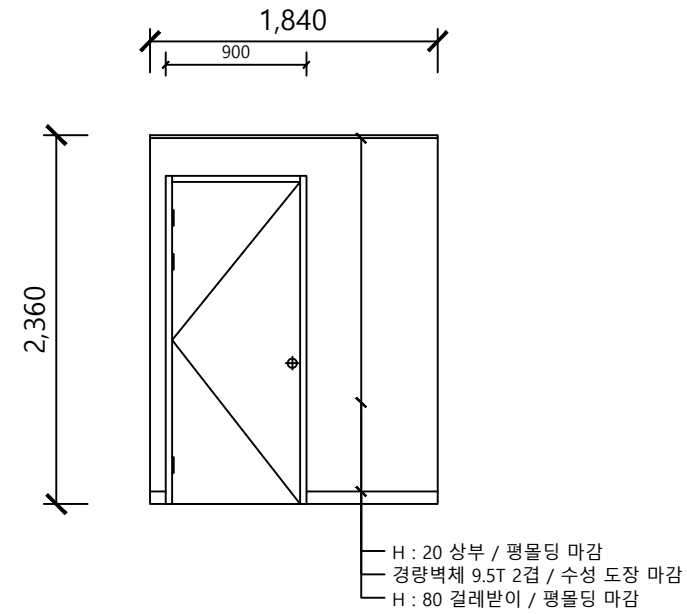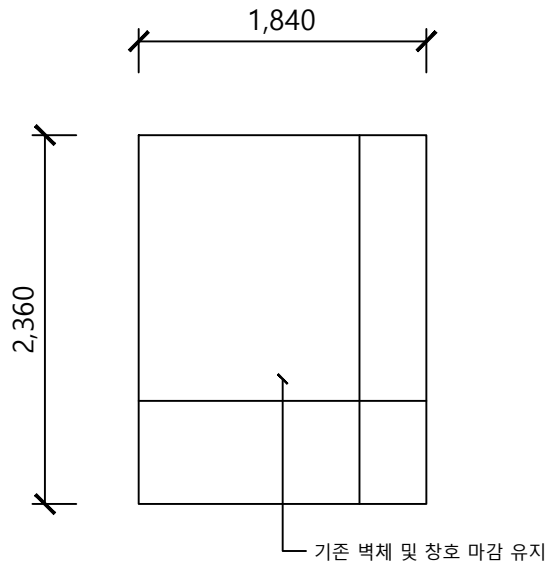

1 ELEVATION "A"

2 ELEVATION "B"

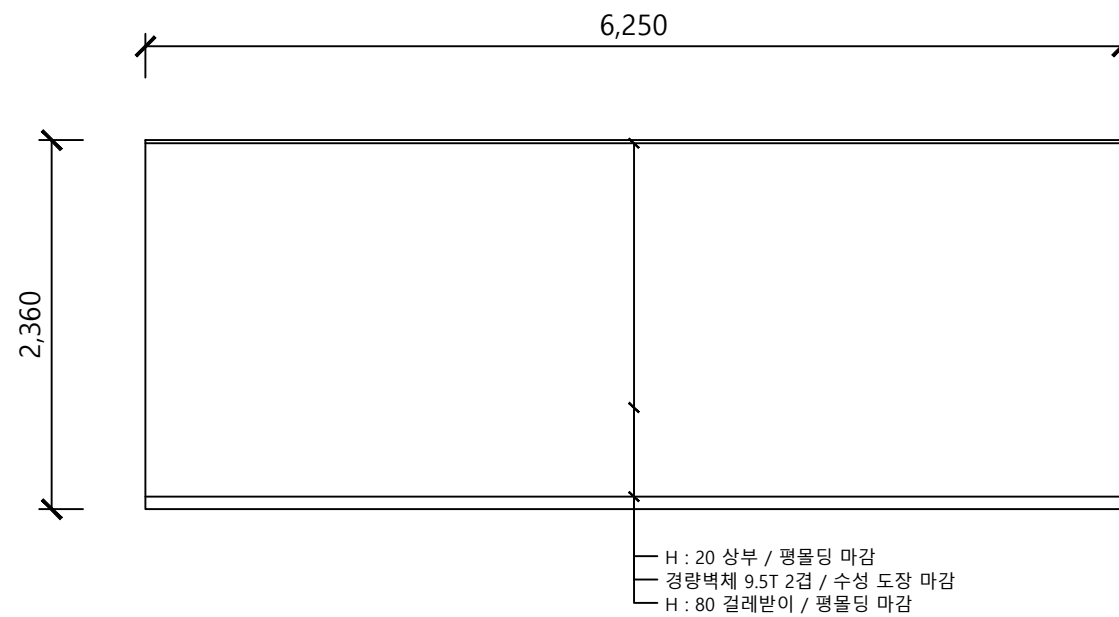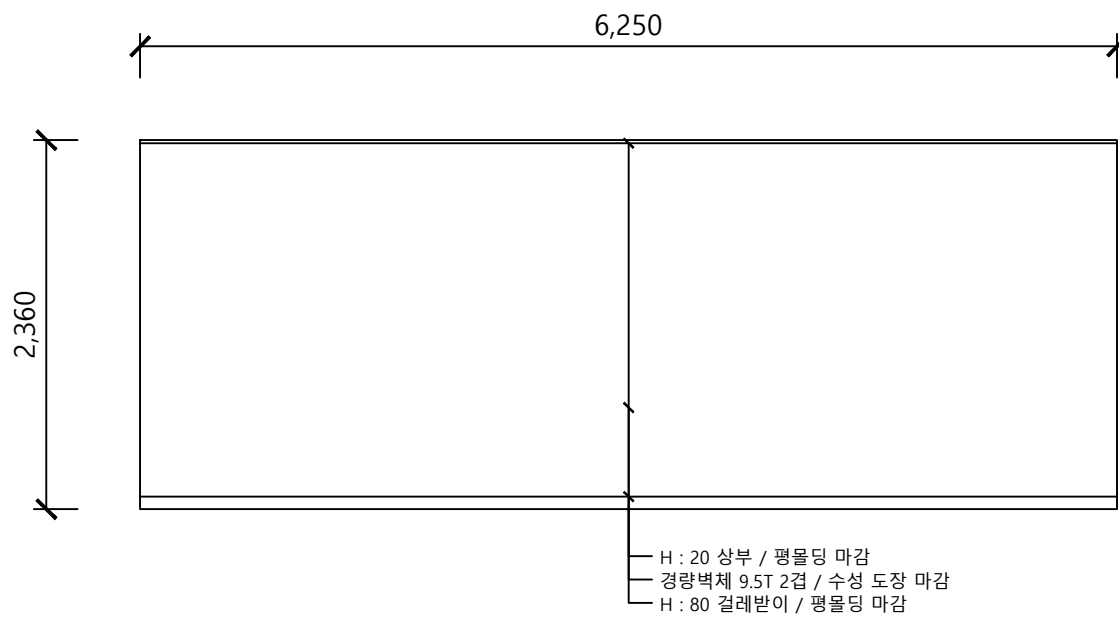

3 ELEVATION "C"

4 ELEVATION "D"


SCALE  
A3\_1/50

PROJECT TITLE

학교안전공제  
중앙회  
입주공사

NOTE

면적  
11.5 m<sup>2</sup> / 3.48 PY  
C.H : 2360

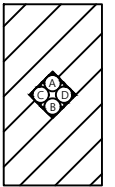

REVISION

NO.	DESCRIPTION	DATE	APP'


DESIGN

DRAWING	S.M.S
CHECKED	E.K
APPROVED	E.K

DATE	23. 11. 17
SCALE	1/50

DRAWING TITLE	7F 창고 ELEVATION
---------------	-----------------------

DRAWING NO.	IN - 103
SHEET NO.	

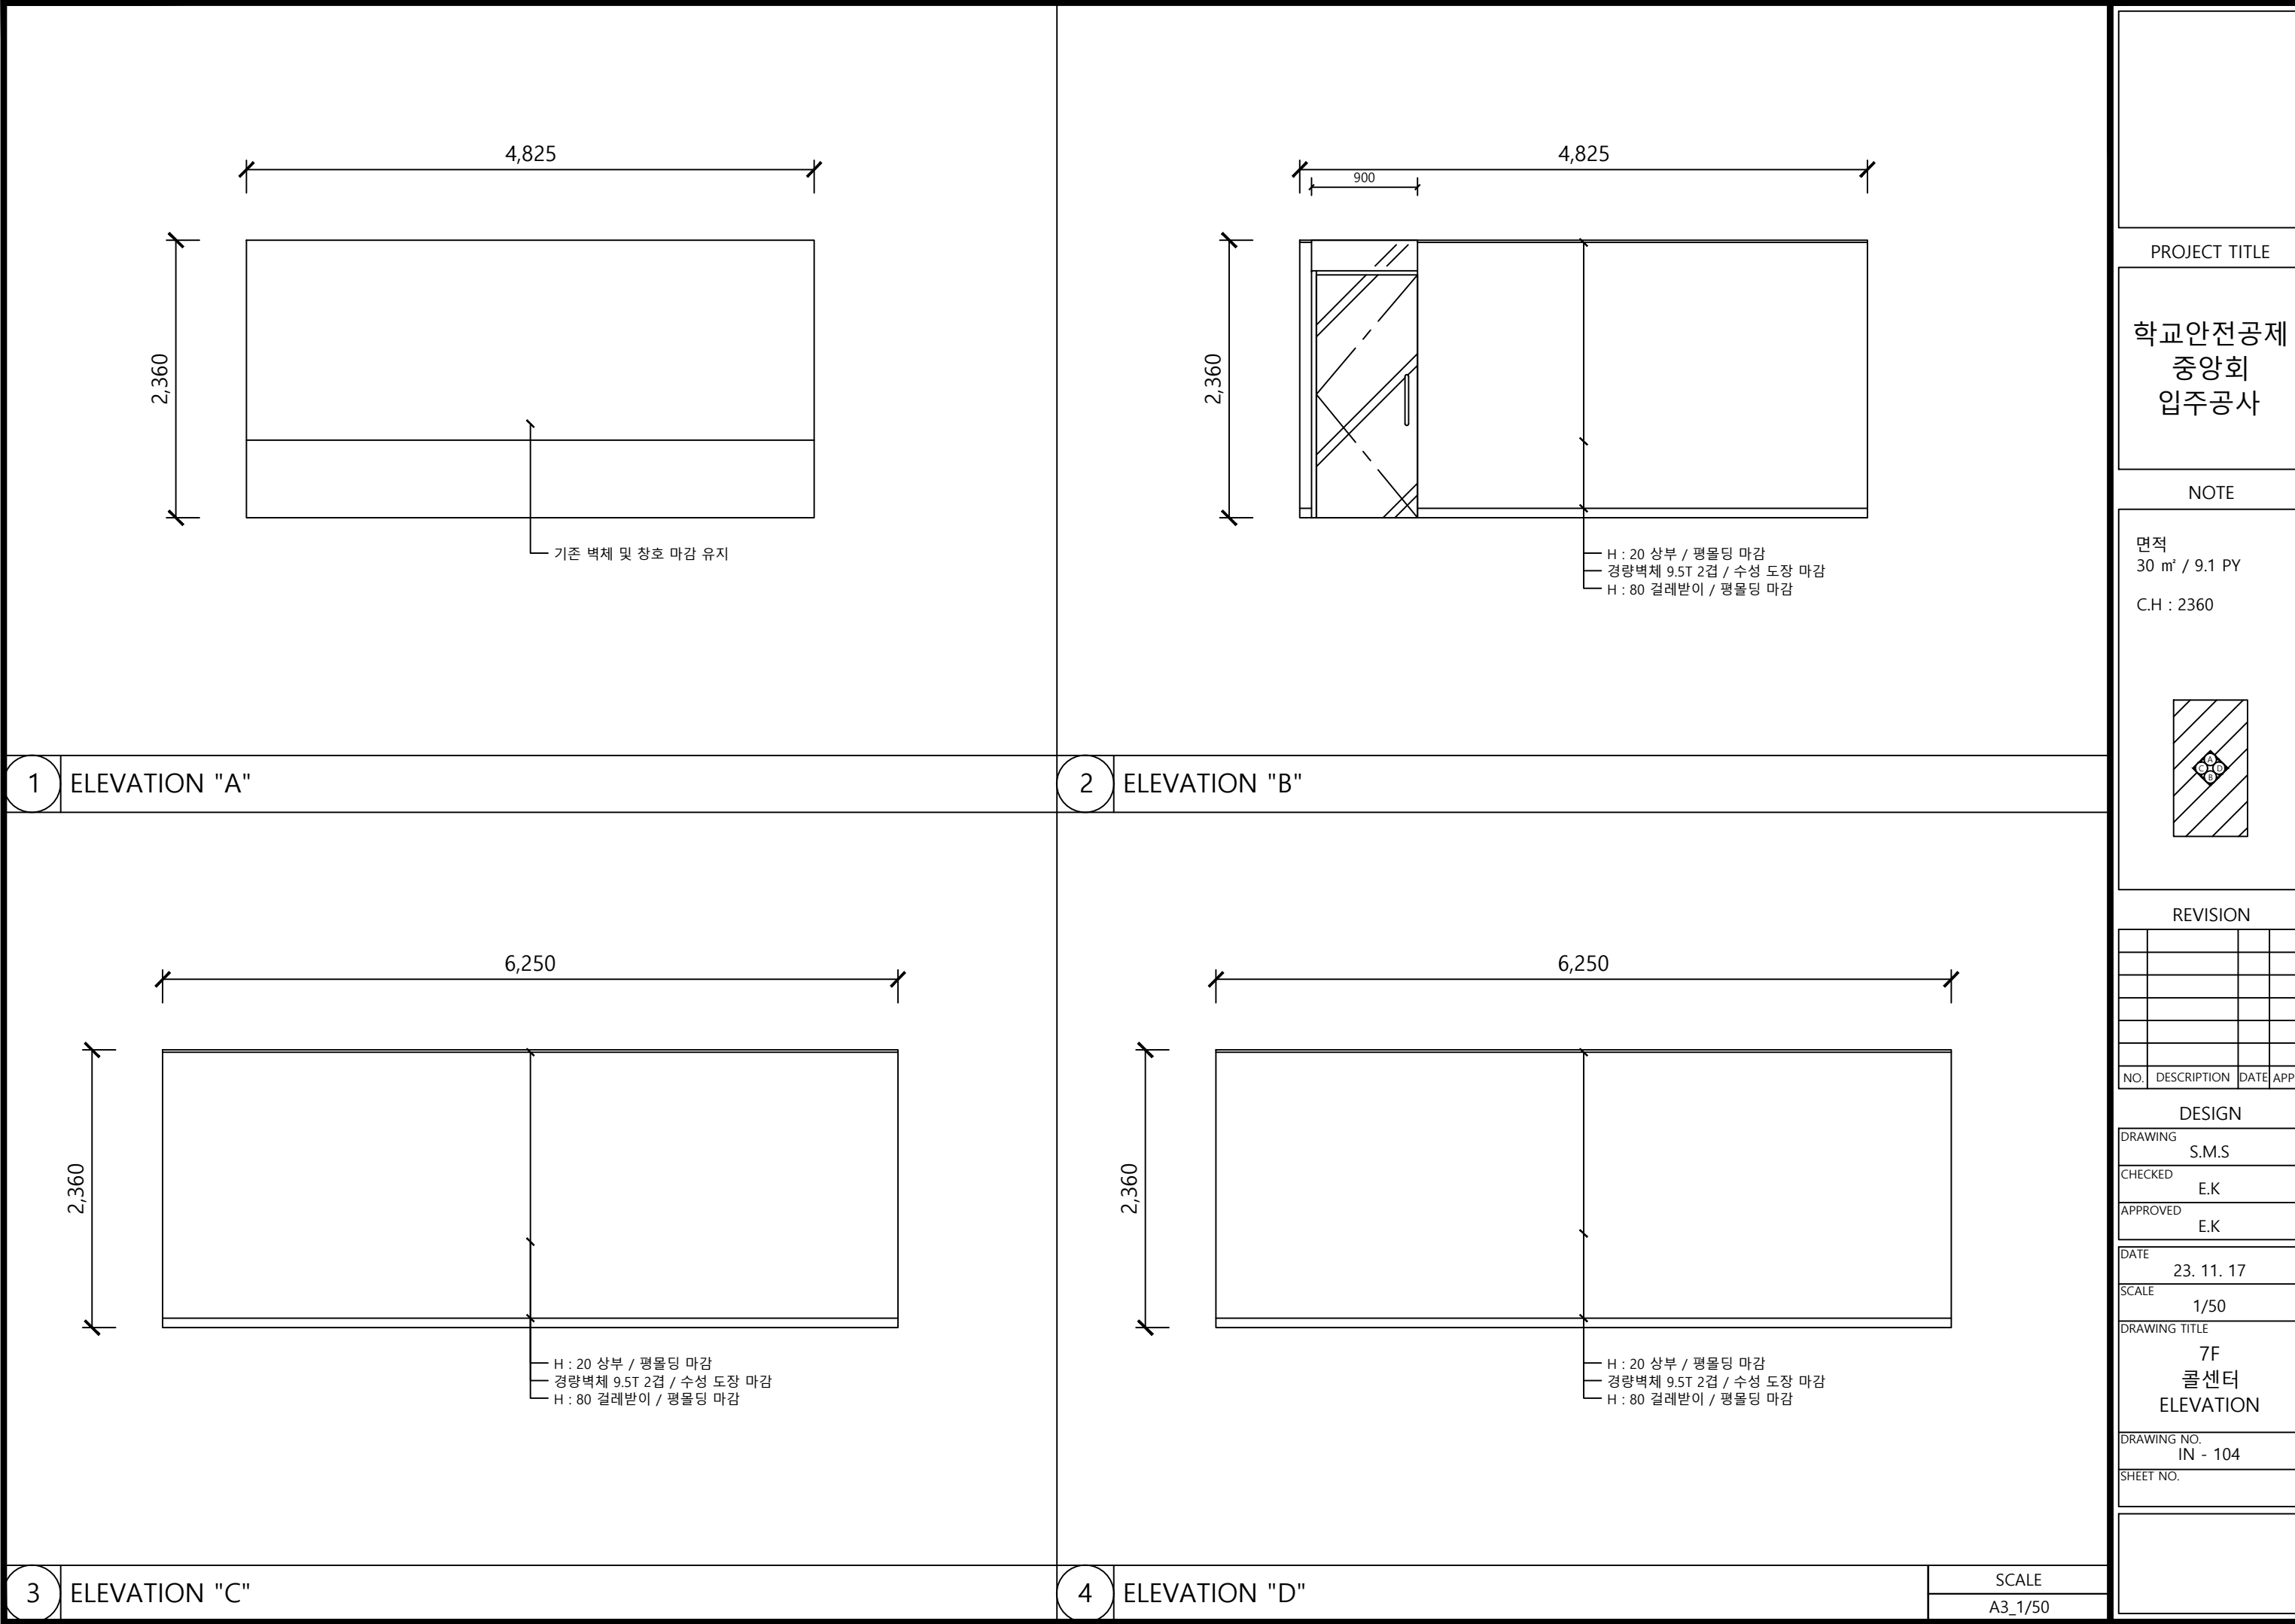

1 ELEVATION "A"

2 ELEVATION "B"

3 ELEVATION "C"

4 ELEVATION "D"

SCALE  
A3\_1/50


PROJECT TITLE

학교안전공제  
중앙회  
입주공사

NOTE

면적  
30 m<sup>2</sup> / 9.1 PY

C.H : 2360

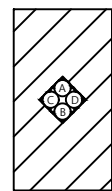

REVISION

NO.	DESCRIPTION	DATE	APP'

DESIGN

DRAWING	S.M.S
CHECKED	E.K
APPROVED	E.K

DATE  
23. 11. 17


SCALE  
1/50

DRAWING TITLE  
7F  
콜센터  
ELEVATION


DRAWING NO.  
IN - 104

SHEET NO.




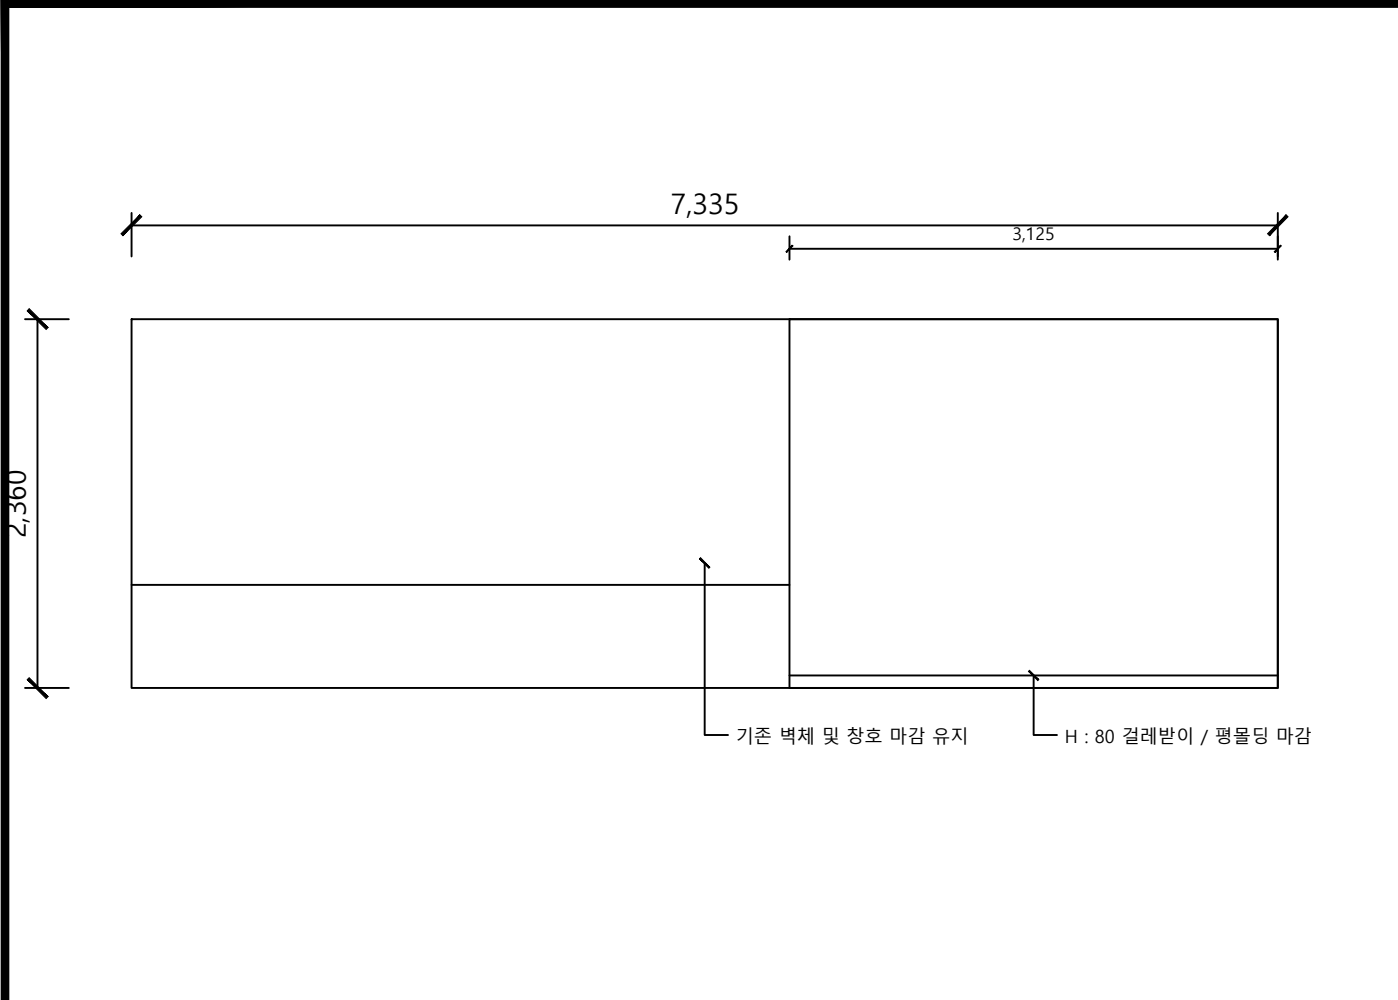


1 ELEVATION "A"

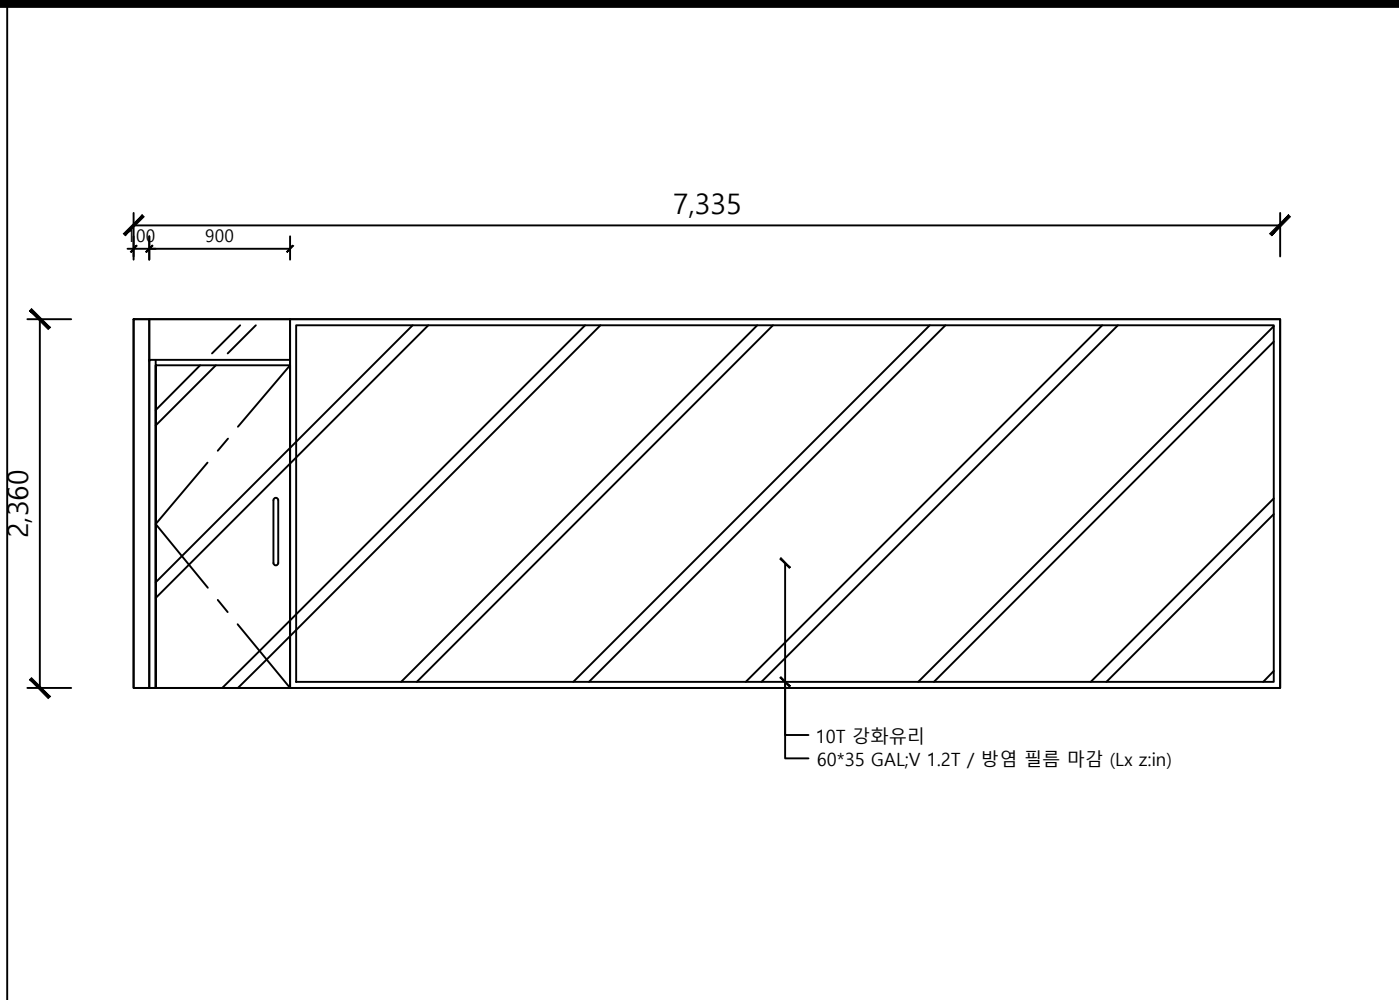

2 ELEVATION "B"

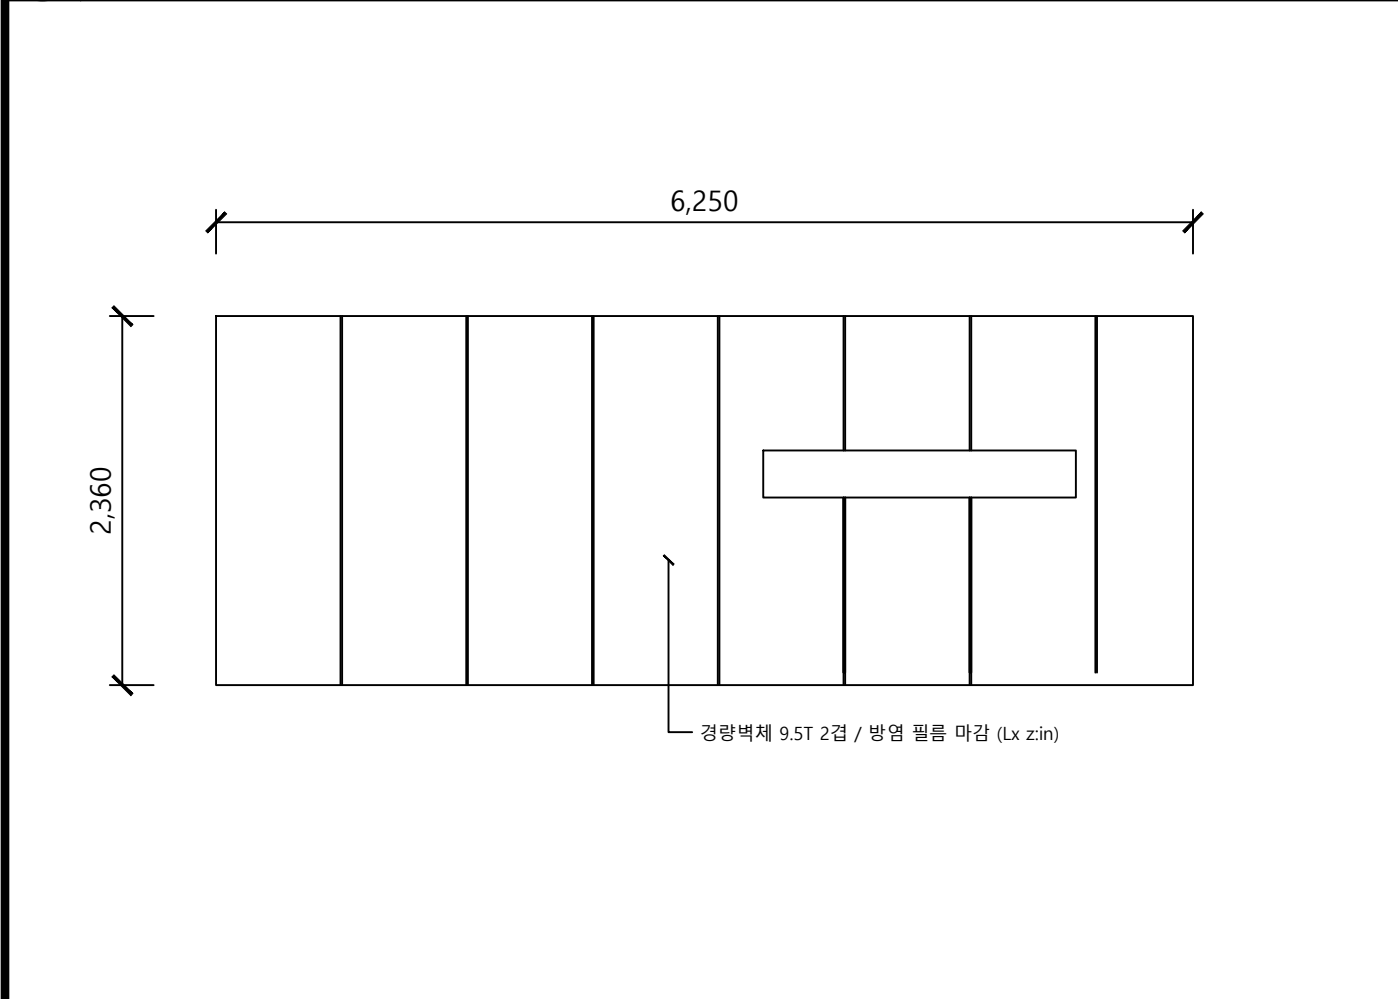

3 ELEVATION "C"

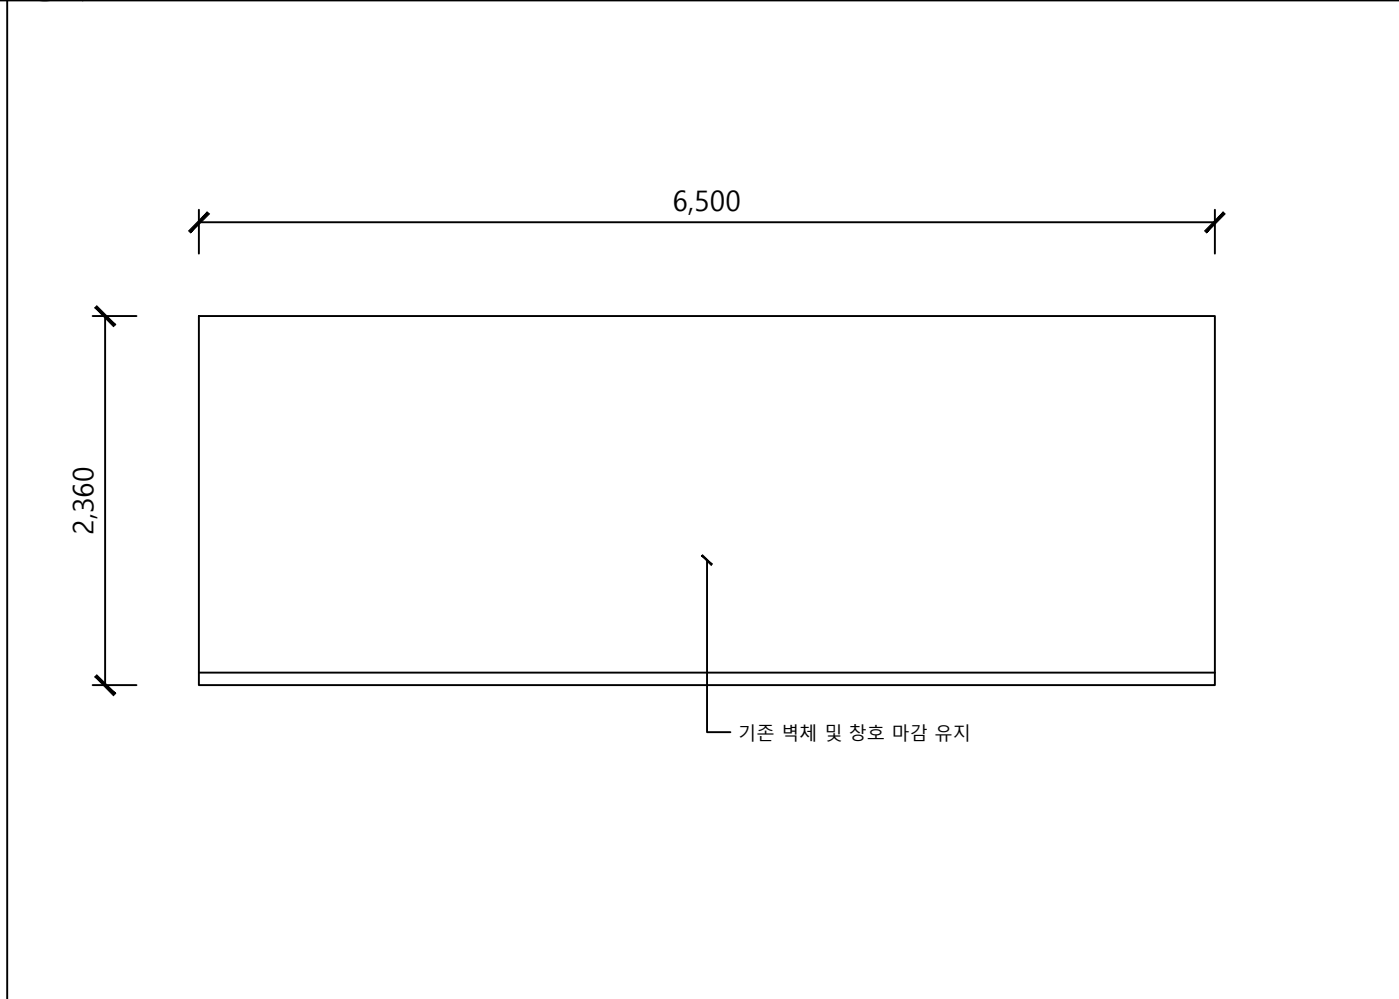

4 ELEVATION "D"

SCALE  
A3\_1/50

PROJECT TITLE

학교안전공제  
중앙회  
입주공사

NOTE

면적  
45.9 m<sup>2</sup> / 13.9 PY  
C.H : 2360

REVISION

NO.	DESCRIPTION	DATE	APP'

DESIGN

DRAWING	S.M.S
CHECKED	E.K
APPROVED	E.K

DATE

23. 11. 17

SCALE


1/50

DRAWING TITLE


7F  
직원휴게실  
ELEVATION

DRAWING NO.  
IN - 105

SHEET NO.

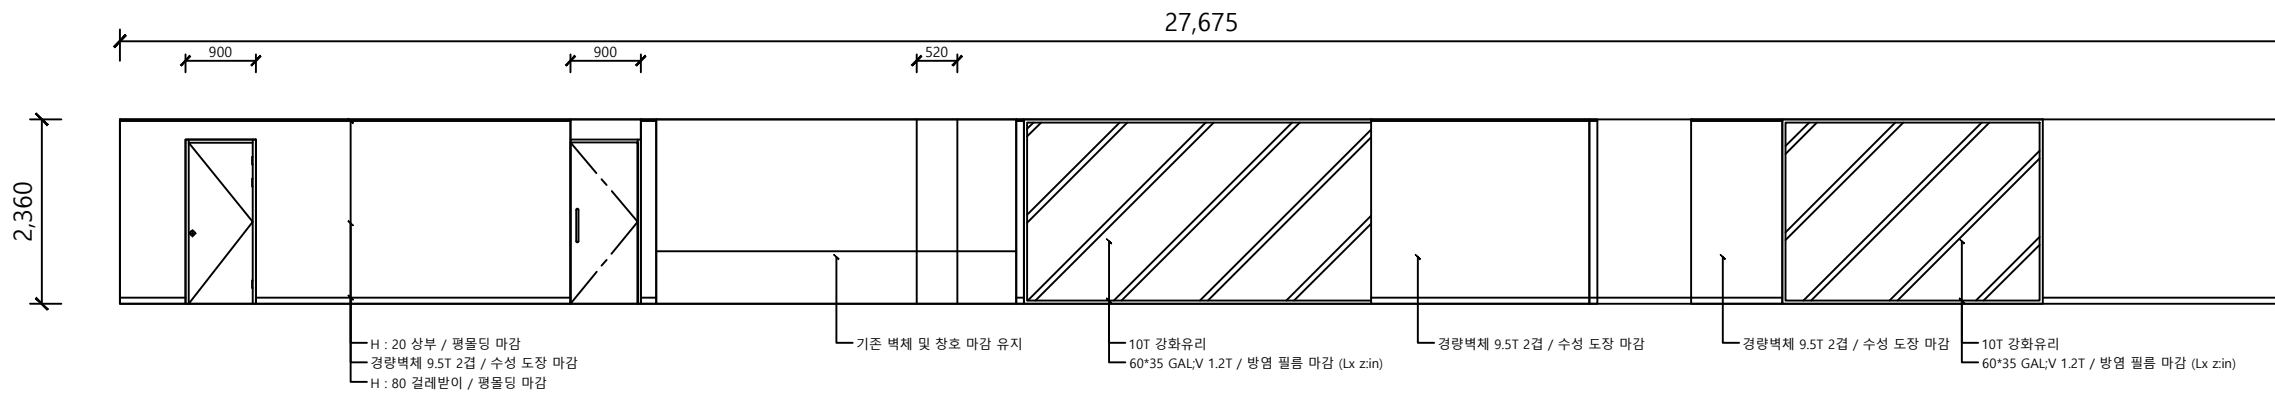

1 ELEVATION "A"

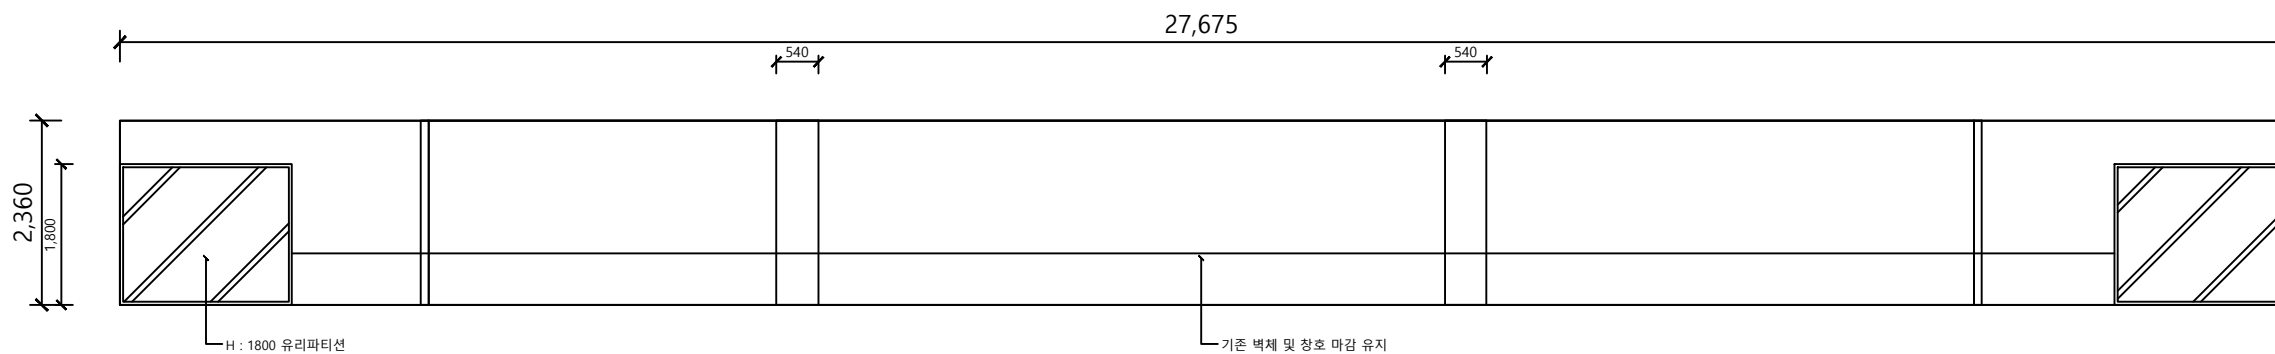

2 ELEVATION "B"


SCALE  
A3\_1/100

PROJECT TITLE

학교안전공제  
중앙회  
입주공사

NOTE

면적  
220 m<sup>2</sup> / 66.4 PY  
C.H : 2360

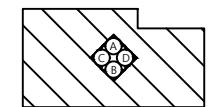

REVISION

NO.	DESCRIPTION	DATE	APP'

DESIGN


DRAWING	S.M.S
CHECKED	E.K
APPROVED	E.K

DATE	23. 11. 17
------	------------


SCALE	1/100
-------	-------

DRAWING TITLE	7F 사무공간 ELEVATION
---------------	-------------------------

DRAWING NO.	IN - 106
SHEET NO.	

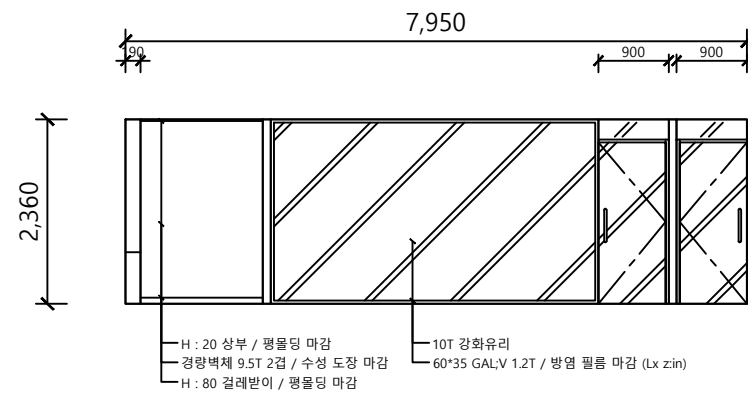

3 ELEVATION "C"

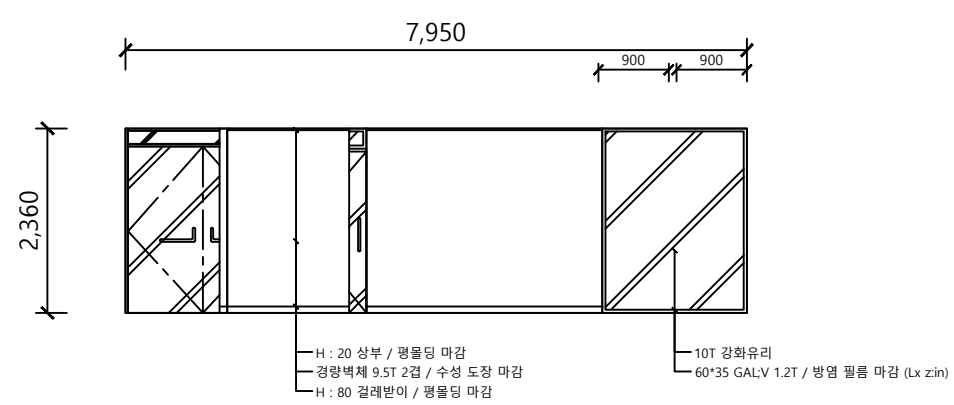

4 ELEVATION "D"


SCALE  
A3\_1/100

PROJECT TITLE

학교안전공제  
중앙회  
입주공사

NOTE

면적  
220 m<sup>2</sup> / 66.4 PY  
C.H : 2360

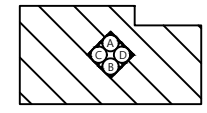

REVISION

NO.	DESCRIPTION	DATE	APP'

DESIGN

DRAWING	S.M.S
CHECKED	E.K
APPROVED	E.K



DATE 23. 11. 17

SCALE 1/100

DRAWING TITLE  
7F  
사무공간  
ELEVATION



DRAWING NO.  
IN - 106

SHEET NO.

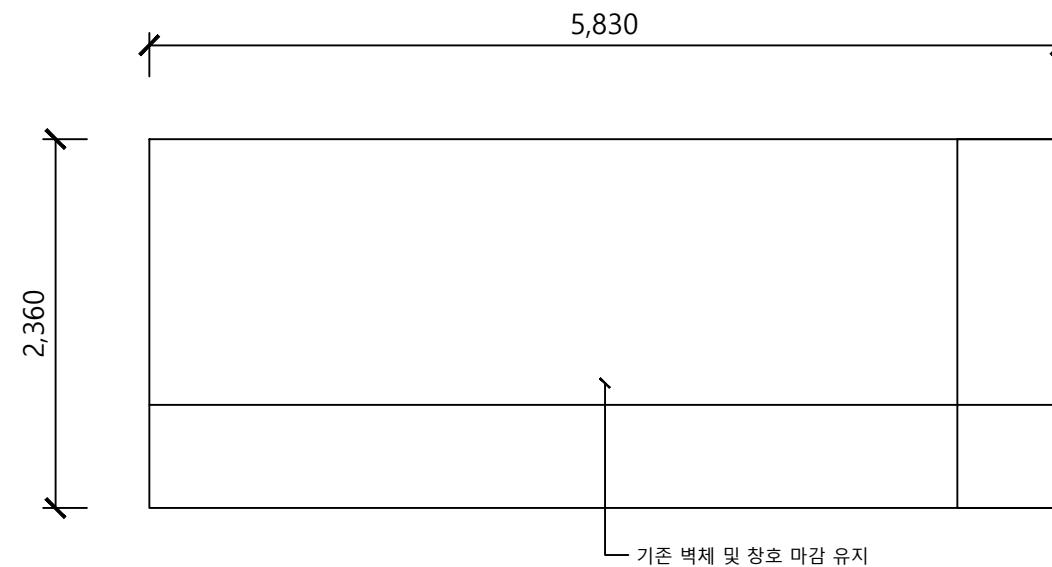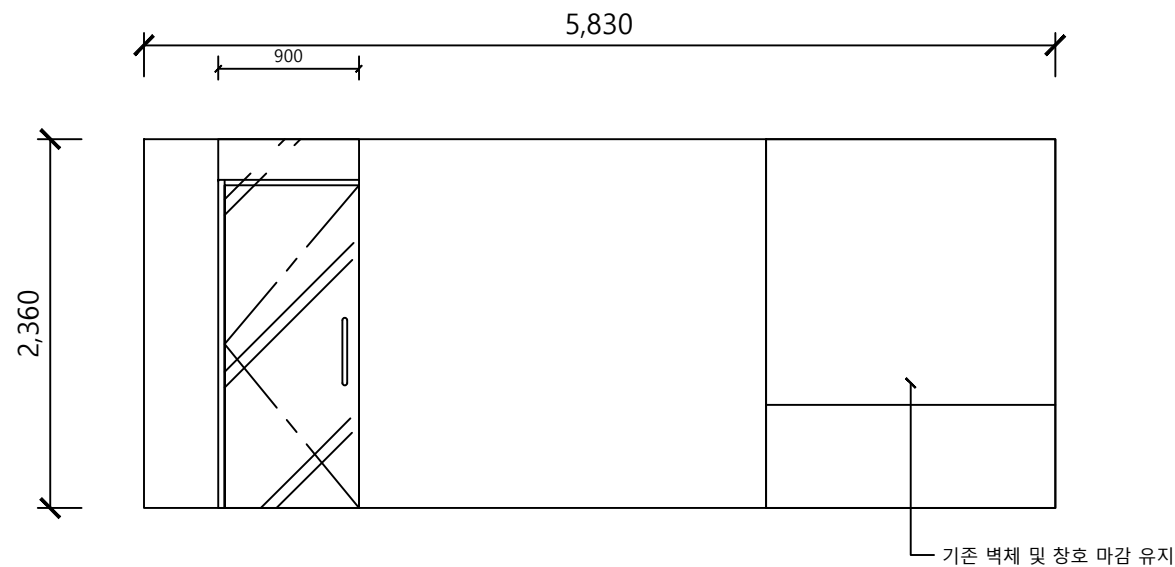

1 ELEVATION "A"

2 ELEVATION "B"

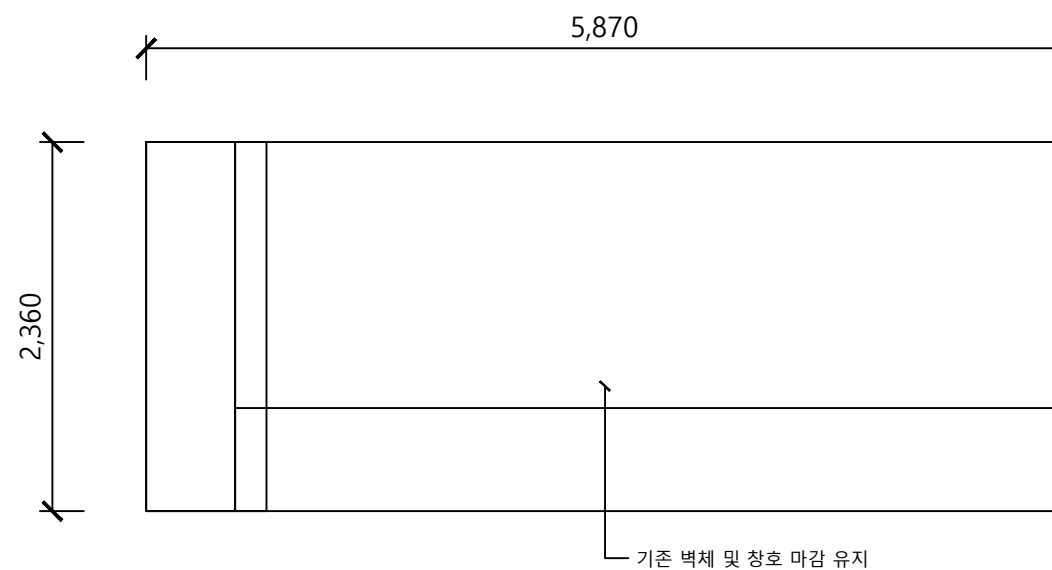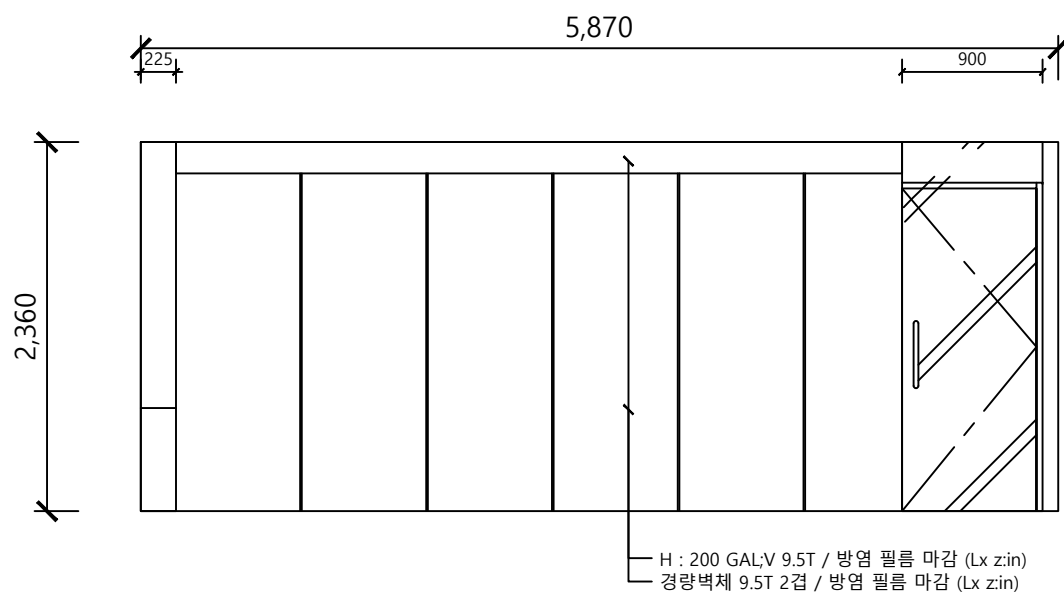

3 ELEVATION "C"

4 ELEVATION "D"


SCALE  
A3\_1/50

PROJECT TITLE

학교안전공제  
중앙회  
입주공사

NOTE

면적  
32.8 m<sup>2</sup> / 9.9 PY  
C.H : 2360

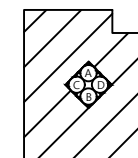

REVISION

NO.	DESCRIPTION	DATE	APP'


DESIGN

DRAWING	S.M.S
CHECKED	E.K
APPROVED	E.K


DATE	23. 11. 17
SCALE	1/50

DRAWING TITLE  
7F  
사무총장실  
ELEVATION


DRAWING NO.  
IN - 107  
SHEET NO.

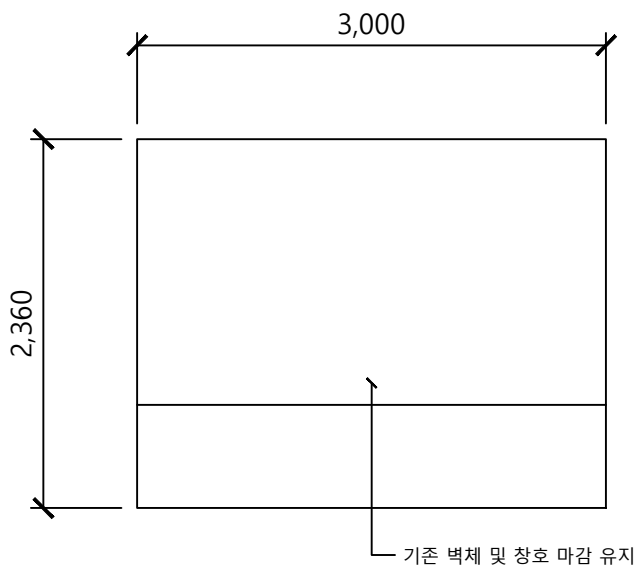


1 ELEVATION "A"

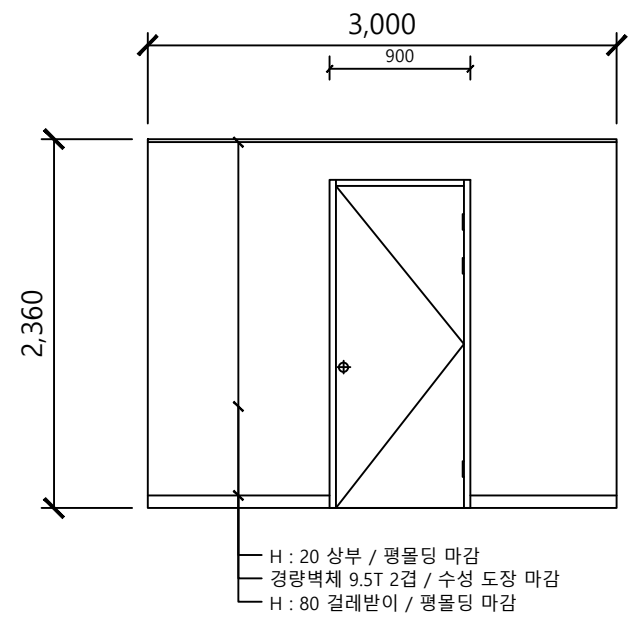

2 ELEVATION "B"

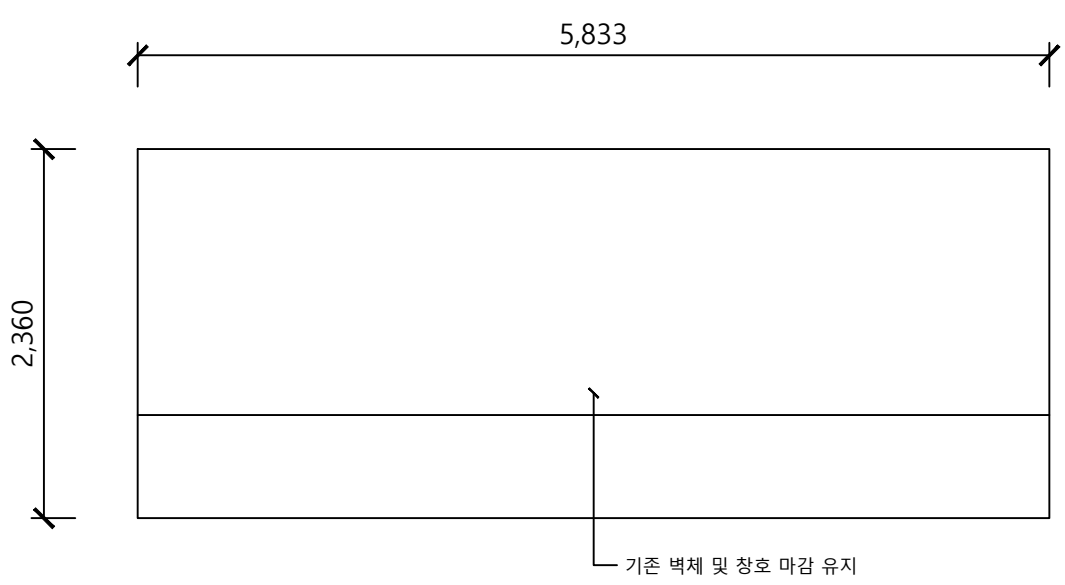

3 ELEVATION "C"

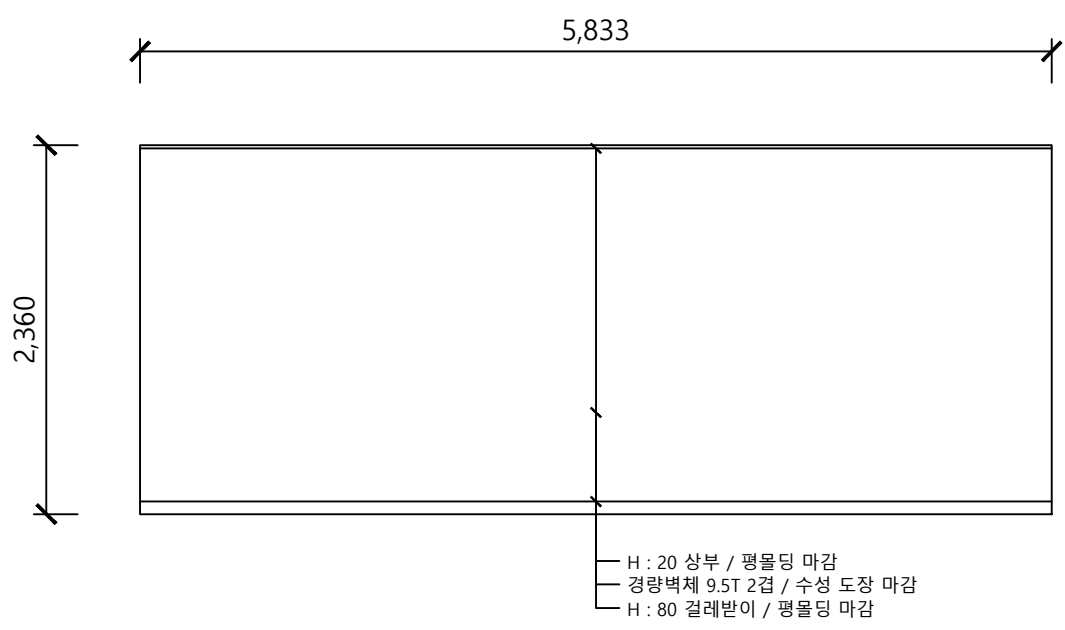

4 ELEVATION "D"


SCALE  
A3\_1/50

PROJECT TITLE

학교안전공제  
중앙회  
입주공사

NOTE

전용면적  
17.5 m<sup>2</sup> / 5.3 PY  
C.H : 2360

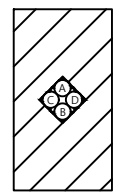

REVISION

NO.	DESCRIPTION	DATE	APP'

DESIGN

DRAWING	S.M.S
CHECKED	E.K
APPROVED	E.K


DATE 23. 11. 17

SCALE 1/50


DRAWING TITLE  
8F  
창고  
ELEVATION

DRAWING NO.  
IN - 108

SHEET NO.

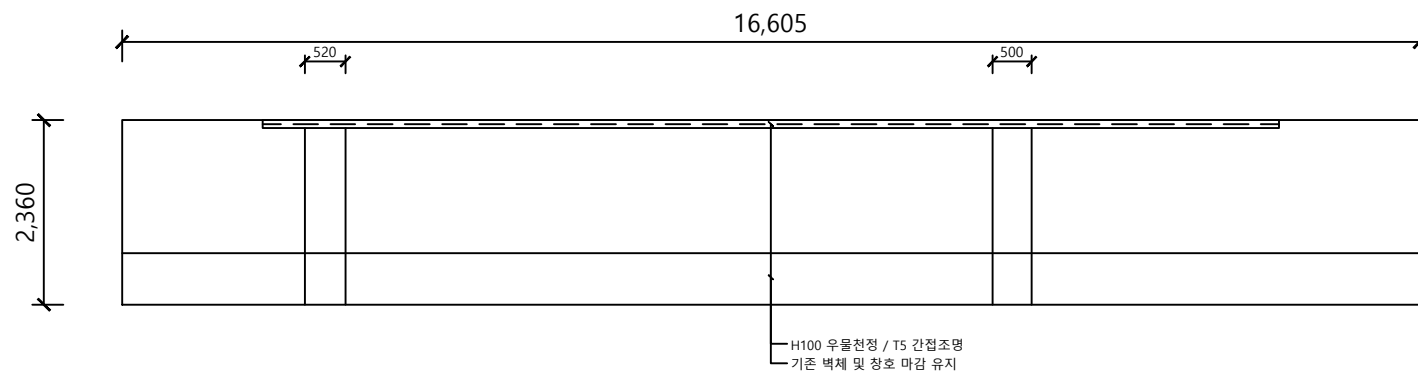

1 ELEVATION "A"

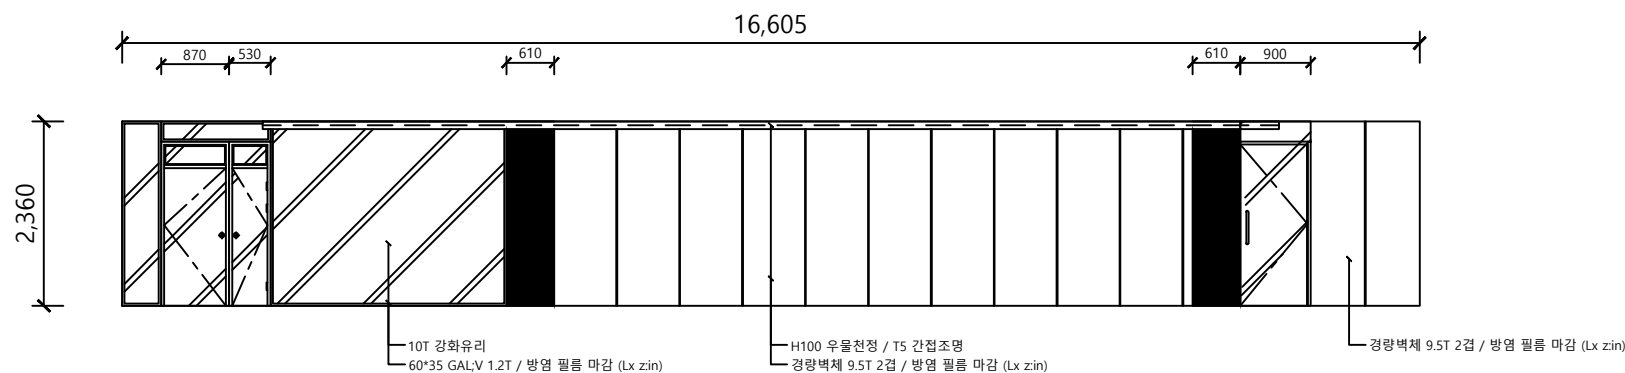

2 ELEVATION "B"


SCALE  
A3\_1/100

PROJECT TITLE

학교안전공제  
중앙회  
입주공사

NOTE

전용면적  
97 m<sup>2</sup> / 29.4 PY  
C.H : 2360

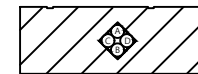

REVISION

NO.	DESCRIPTION	DATE	APP'

DESIGN

DRAWING	S.M.S
CHECKED	E.K
APPROVED	E.K


DATE  
23. 11. 17

SCALE  
1/50

DRAWING TITLE  
8F  
대회의실  
ELEVATION


DRAWING NO.  
IN - 109

SHEET NO.

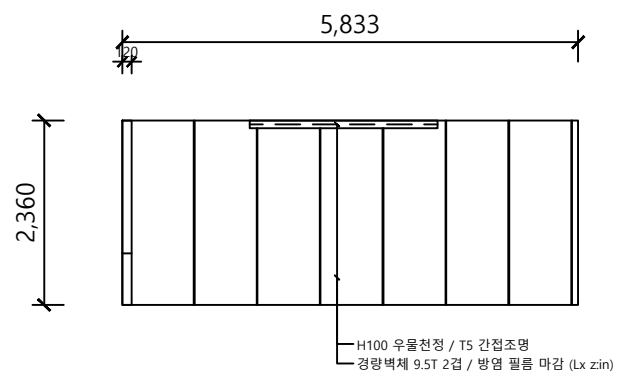


4) ELEVATION "D"


SCALE  
A3\_1/100

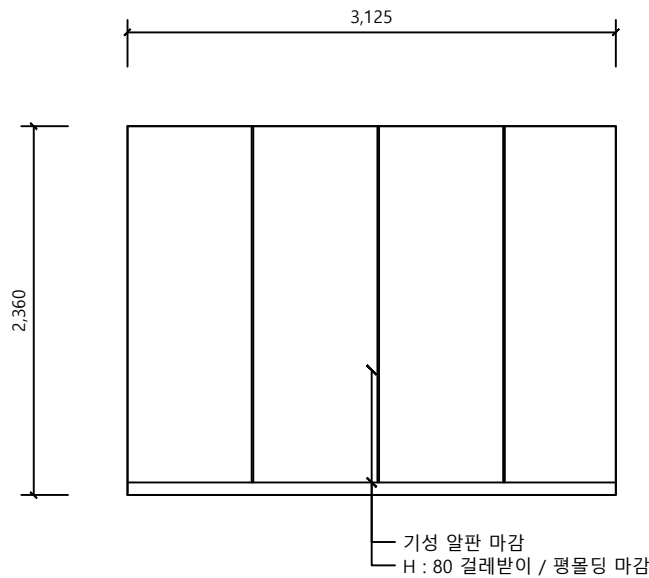


1 ELEVATION "A"

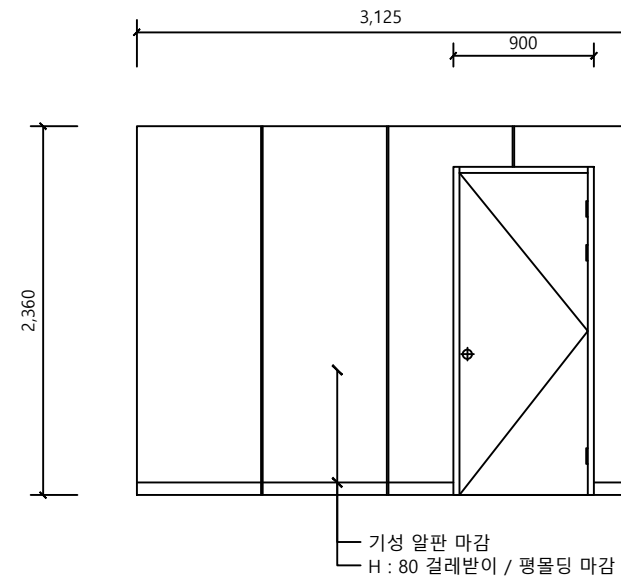

2 ELEVATION "B"

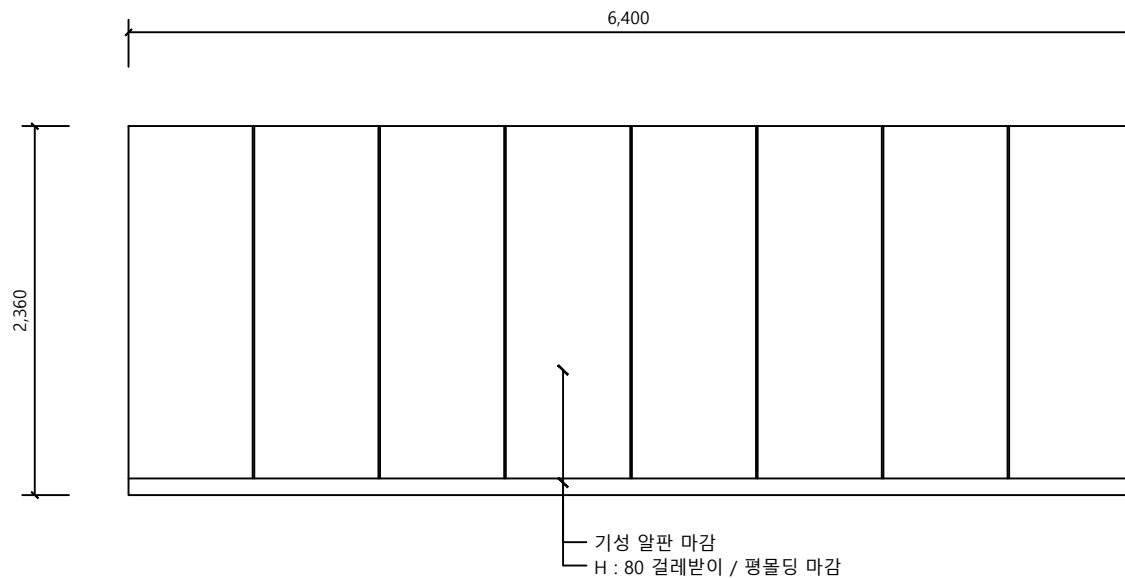

3 ELEVATION "C"

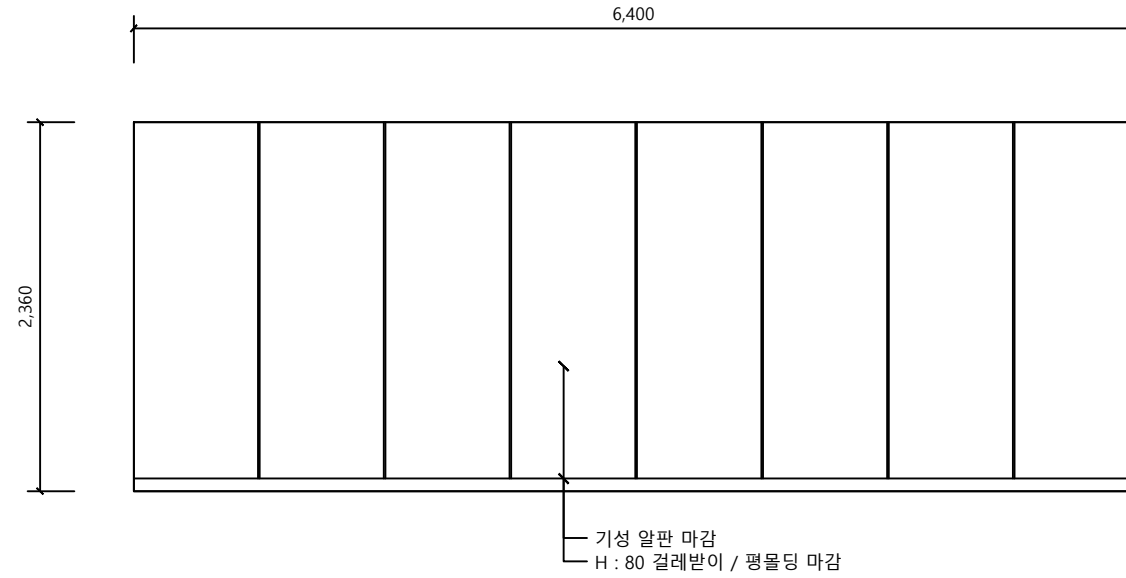

4 ELEVATION "D"


SCALE  
A3\_1/50

PROJECT TITLE

학교안전공제  
중앙회  
입주공사

NOTE

전용면적  
20 m<sup>2</sup> / 6 PY  
C.H : 2360

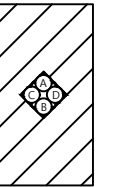

REVISION

NO.	DESCRIPTION	DATE	APP'

DESIGN


DRAWING	S.M.S
CHECKED	E.K
APPROVED	E.K

DATE	23. 11. 17
SCALE	1/50


DRAWING TITLE  
8F  
휴게실  
ELEVATION

DRAWING NO.  
IN - 110  
SHEET NO.




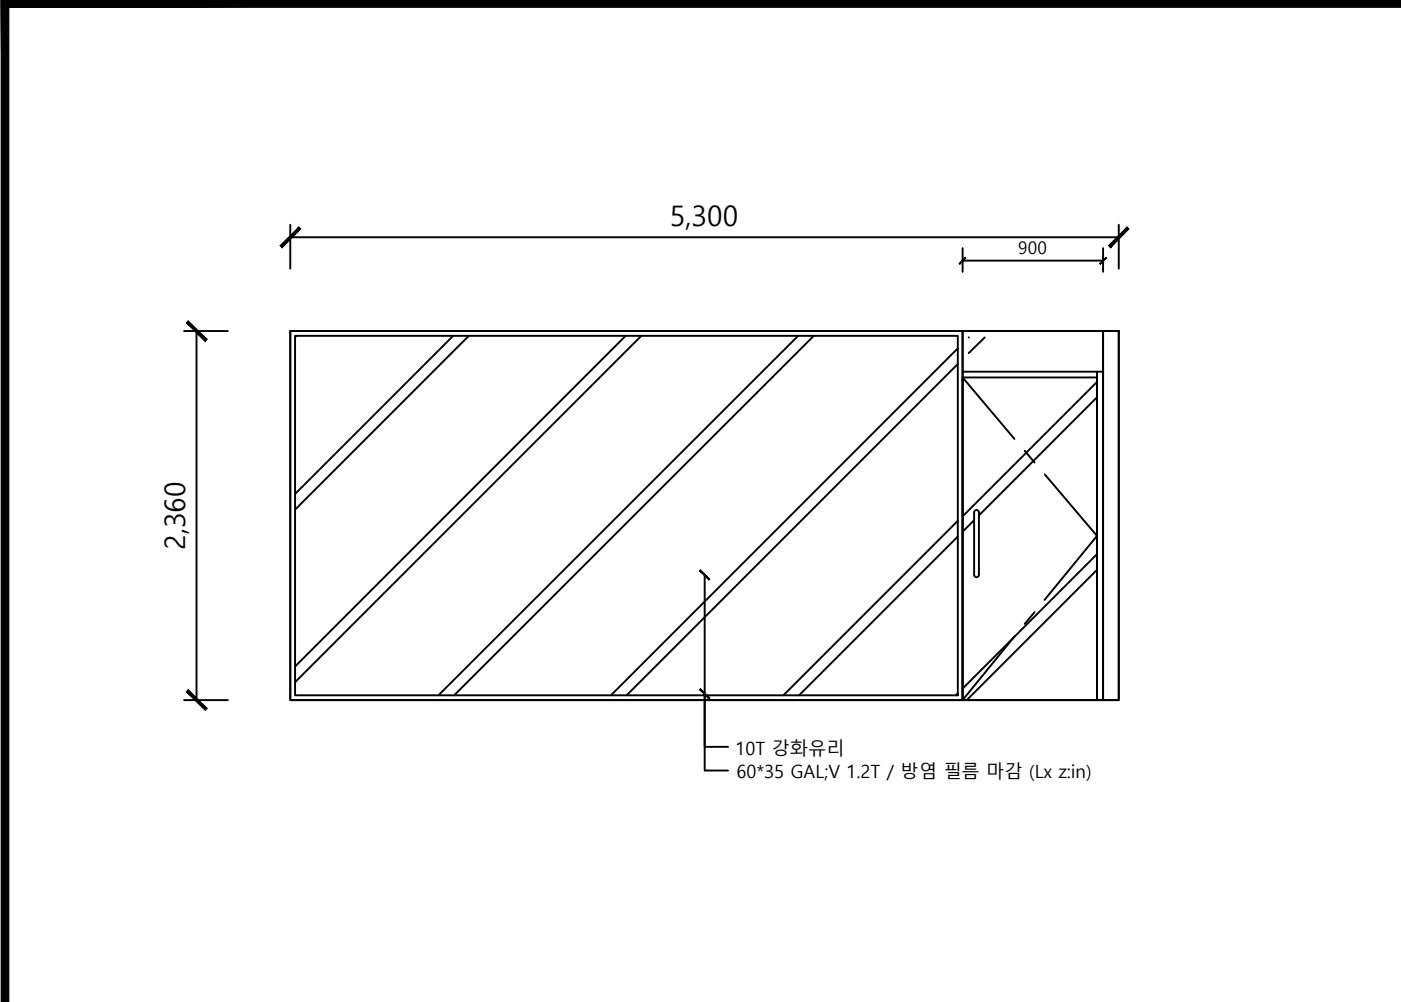


1 ELEVATION "A"

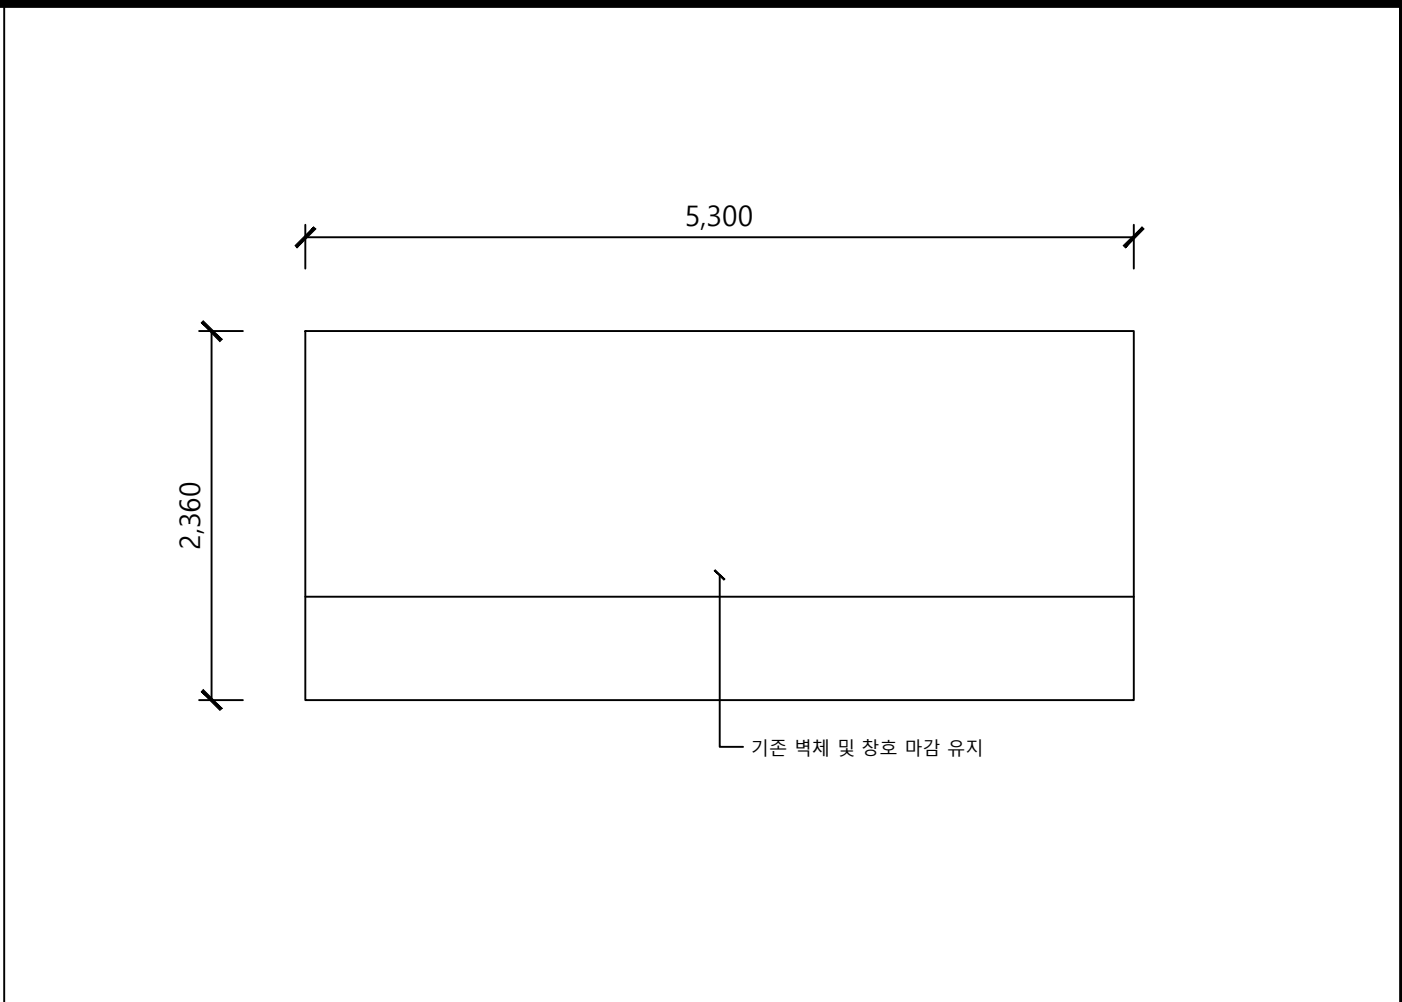

2 ELEVATION "B"

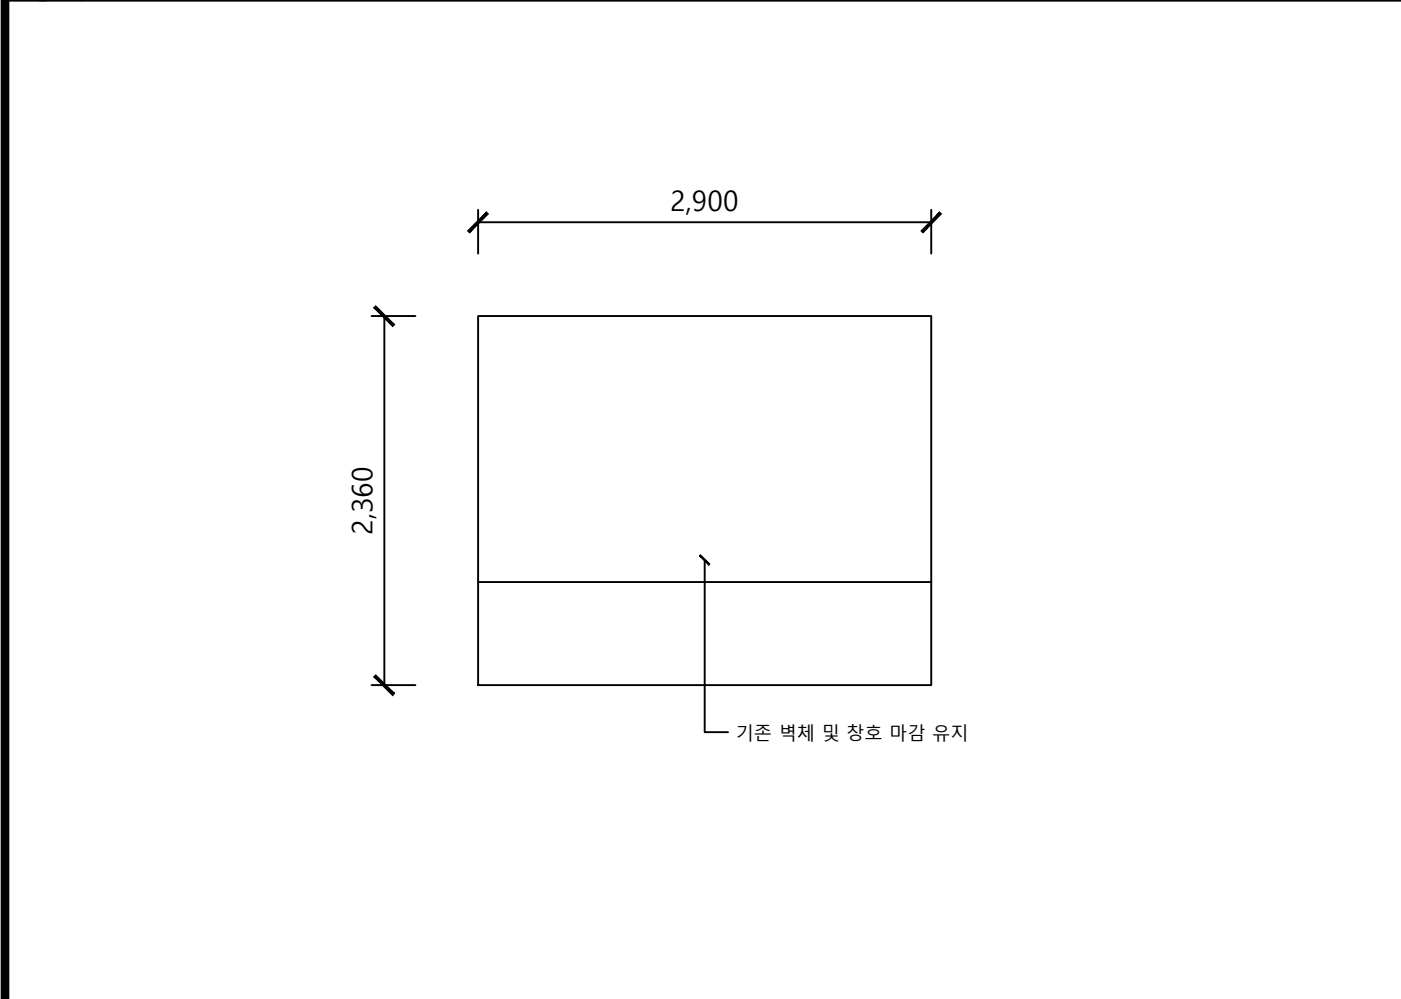

3 ELEVATION "C"

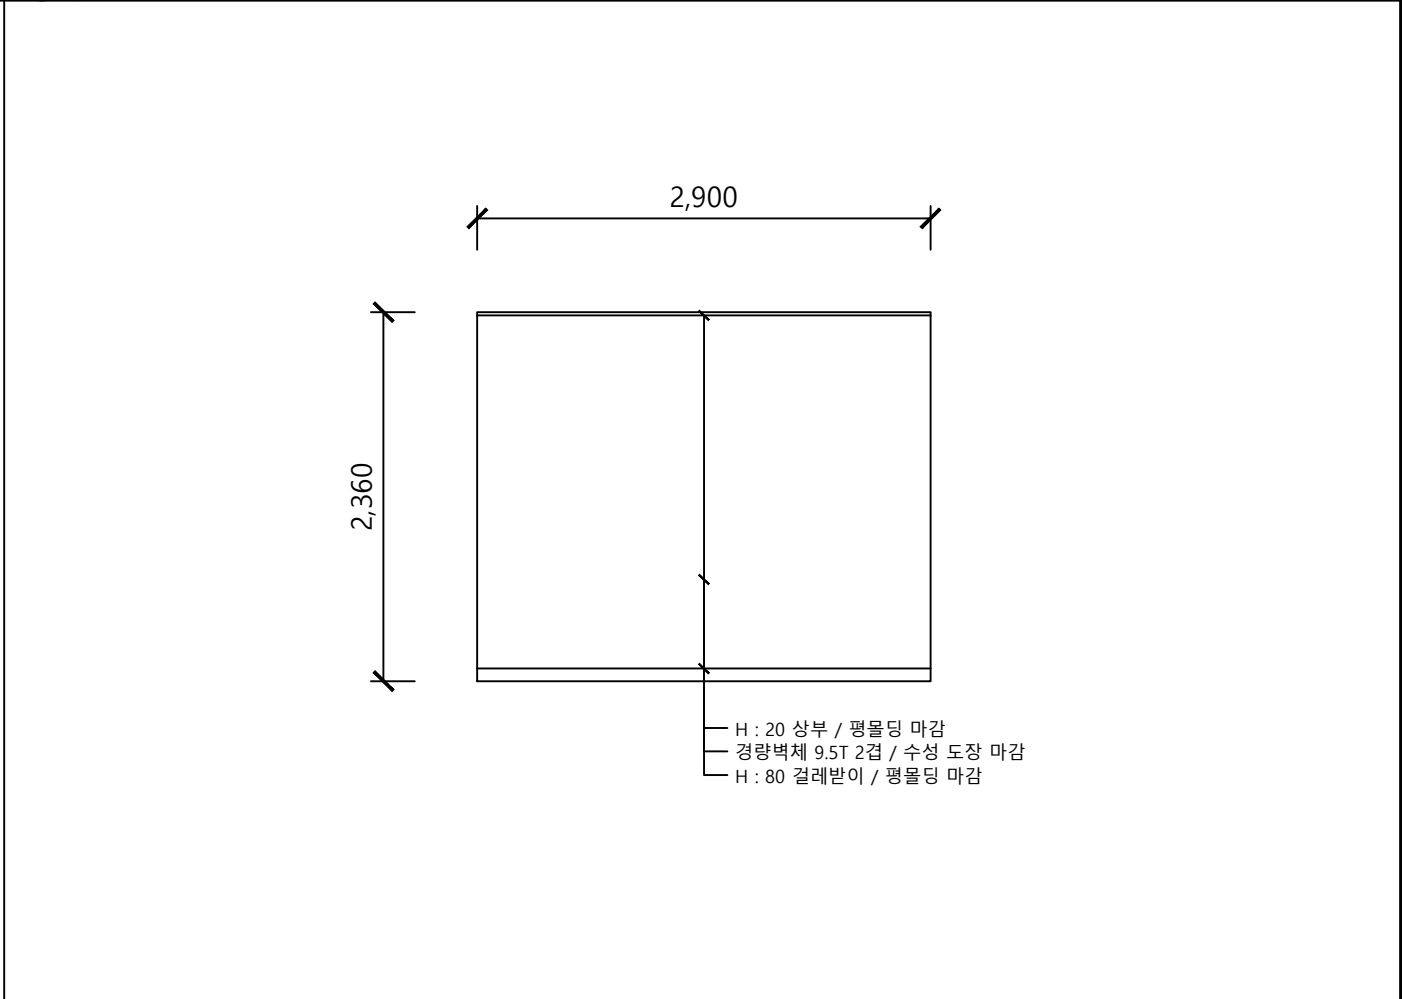

4 ELEVATION "D"

SCALE  
A3\_1/50

PROJECT TITLE

학교안전공제  
중앙회  
입주공사

NOTE

전용면적  
16.2 m<sup>2</sup> / 4.9 PY  
  
C.H : 2360


REVISION

NO.	DESCRIPTION	DATE	APP'


DESIGN

DRAWING	S.M.S
CHECKED	E.K
APPROVED	E.K

DATE	23. 11. 17
SCALE	1/50
DRAWING TITLE	8F 공용회의실 ELEVATION
DRAWING NO.	IN - 111
SHEET NO.	

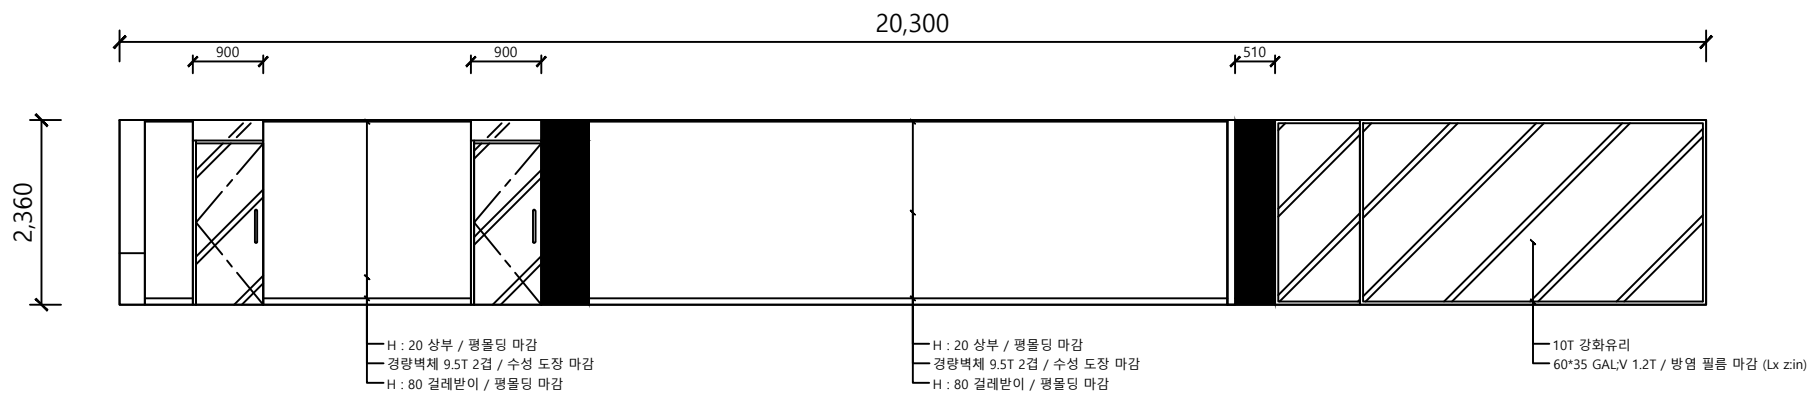

1 ELEVATION "A"

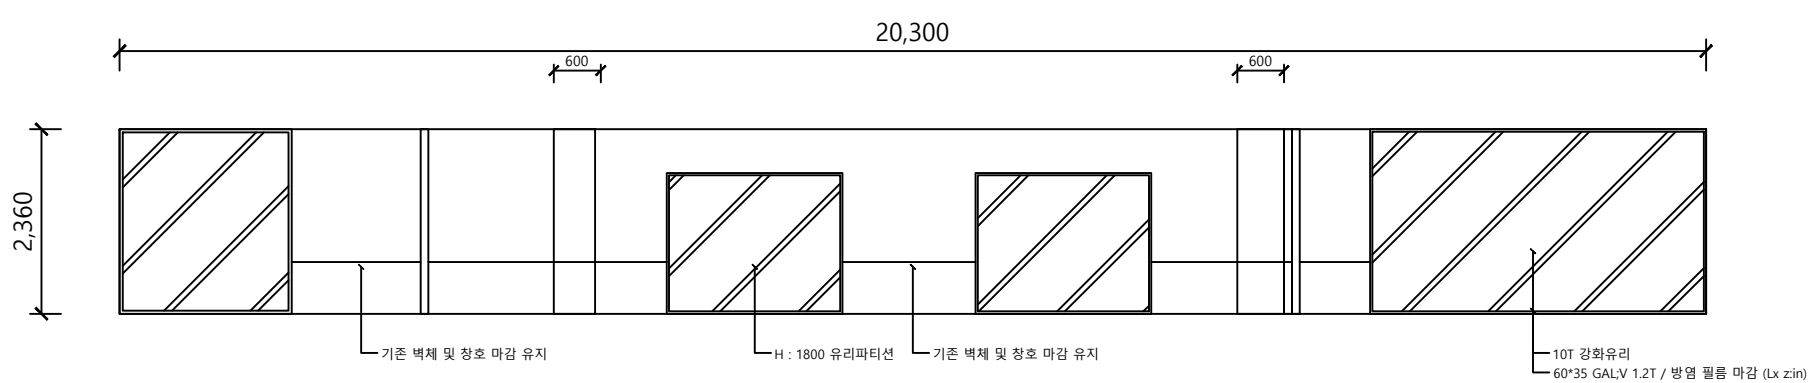

2 ELEVATION "B"


SCALE  
A3\_1/100

PROJECT TITLE

학교안전공제  
중앙회  
입주공사

NOTE

전용면적  
134 m<sup>2</sup> / 42 PY  
C.H : 2360

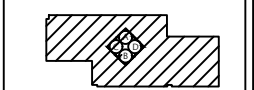

REVISION

NO.	DESCRIPTION	DATE	APP'

DESIGN

DRAWING	S.M.S
CHECKED	E.K
APPROVED	E.K


DATE 23. 11. 17

SCALE 1/100


DRAWING TITLE  
8F  
업무공간  
ELEVATION

DRAWING NO.  
IN - 112

SHEET NO.

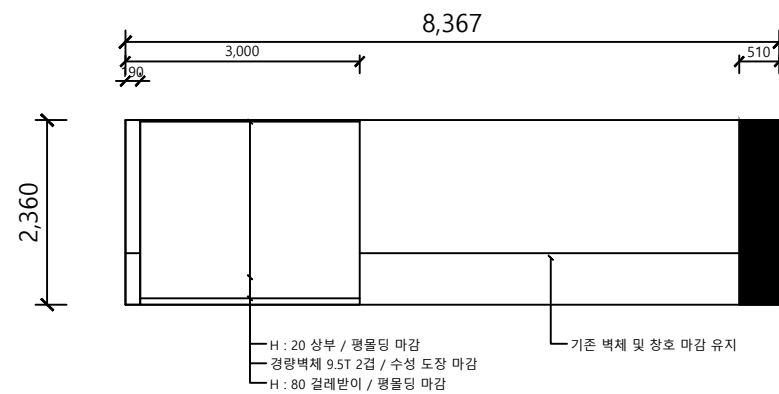

3 ELEVATION "C"

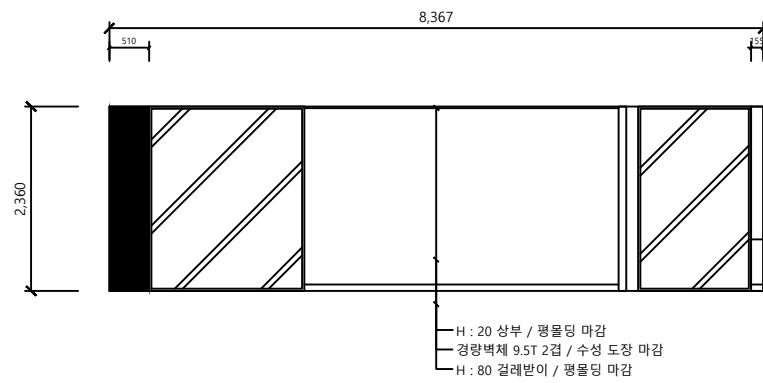

4 ELEVATION "D"

SCALE  
A3\_1/100

PROJECT TITLE

학교안전공제  
중앙회  
입주공사


NOTE

전용면적  
134 m<sup>2</sup> / 42 PY


C.H : 2360

REVISION			
NO.	DESCRIPTION	DATE	APP'


DESIGN	
DRAWING	S.M.S
CHECKED	E.K
APPROVED	E.K
DATE	23. 11. 17
SCALE	1/100
DRAWING TITLE	
8F 업무공간 ELEVATION	
DRAWING NO.	IN - 112
SHEET NO.	

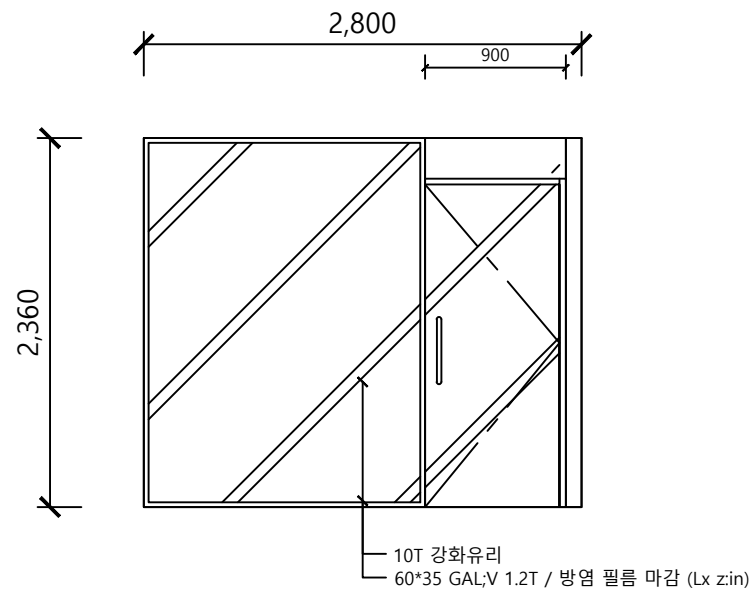


1 ELEVATION "A"

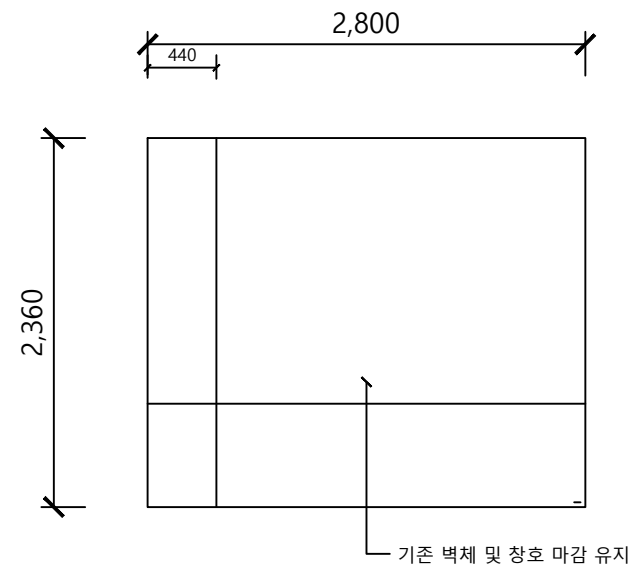

2 ELEVATION "B"

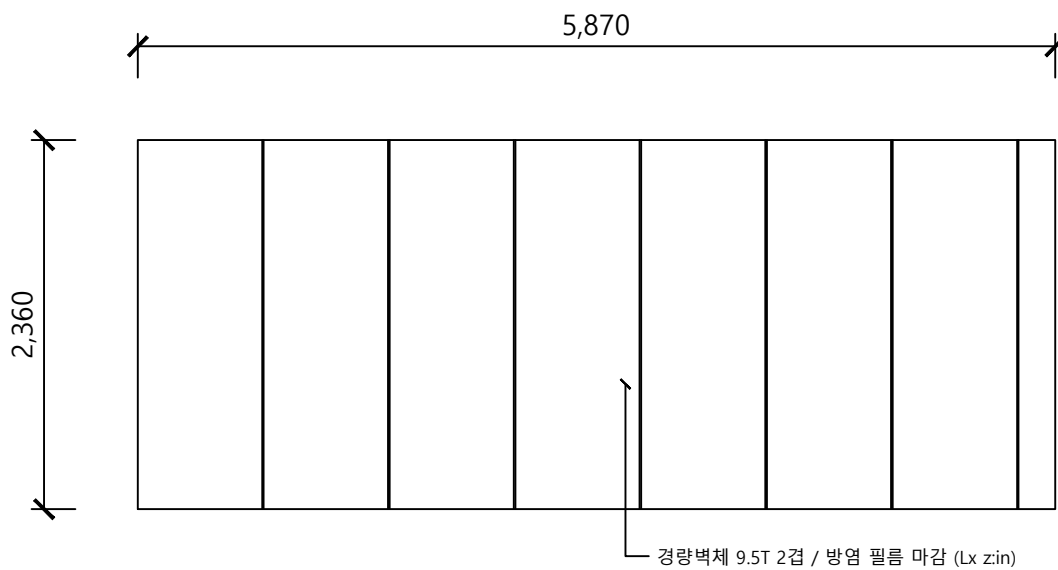

3 ELEVATION "C"

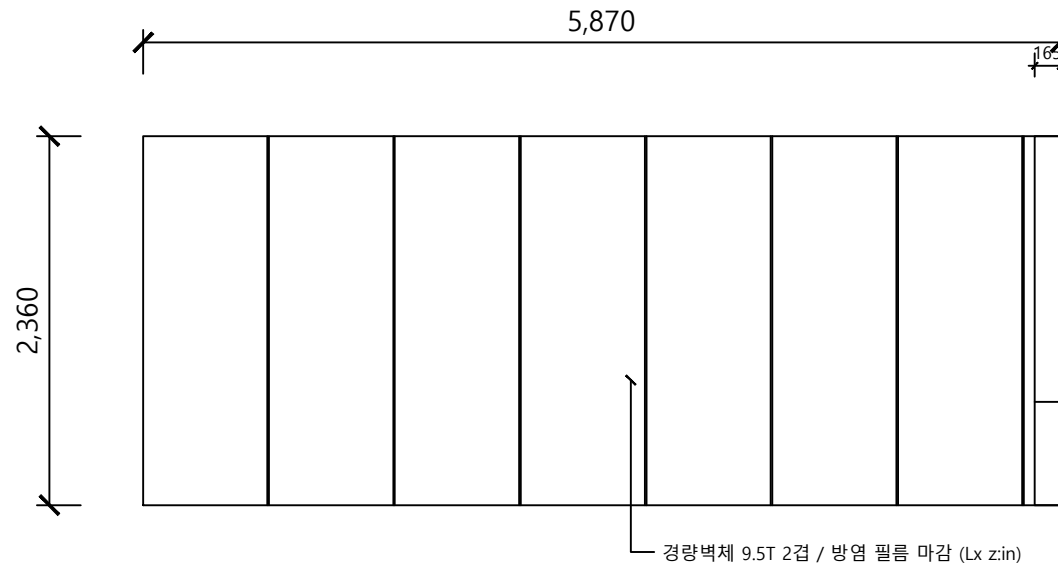

4 ELEVATION "D"


SCALE  
A3\_1/50

PROJECT TITLE

학교안전공제  
중앙회  
입주공사

NOTE

전용면적  
17.9 m<sup>2</sup> / 5.4 PY  
C.H : 2360

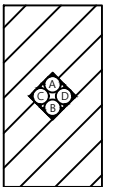

REVISION

NO.	DESCRIPTION	DATE	APP'


DESIGN

DRAWING	S.M.S
CHECKED	E.K
APPROVED	E.K


DATE	23. 11. 17
SCALE	1/50

DRAWING TITLE  
8F  
기획총괄실장  
ELEVATION


DRAWING NO.  
IN - 113  
SHEET NO.

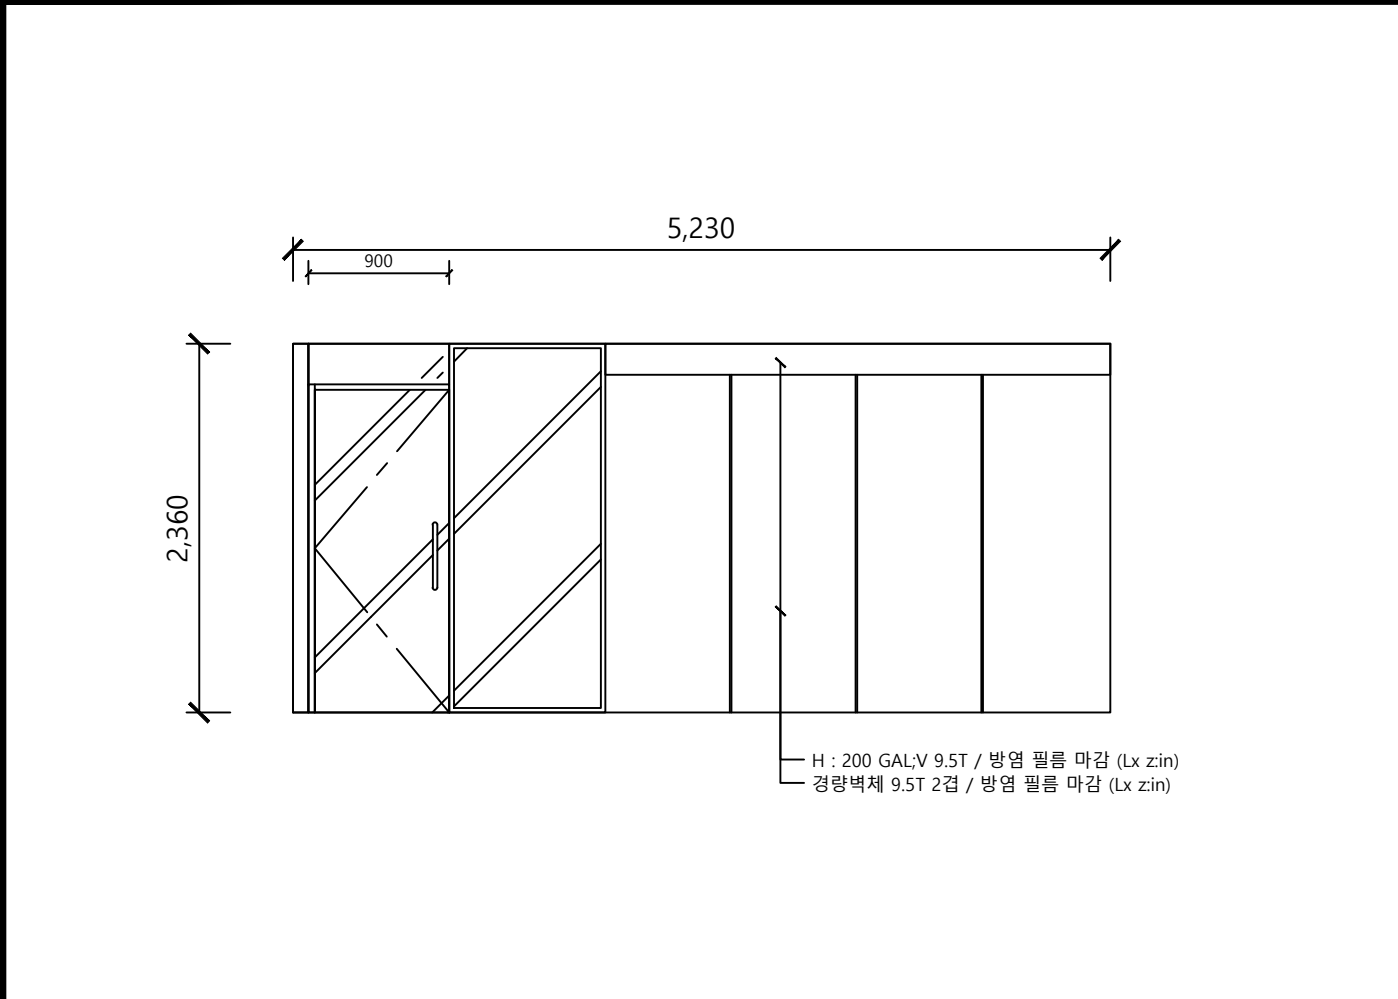


1 ELEVATION "A"

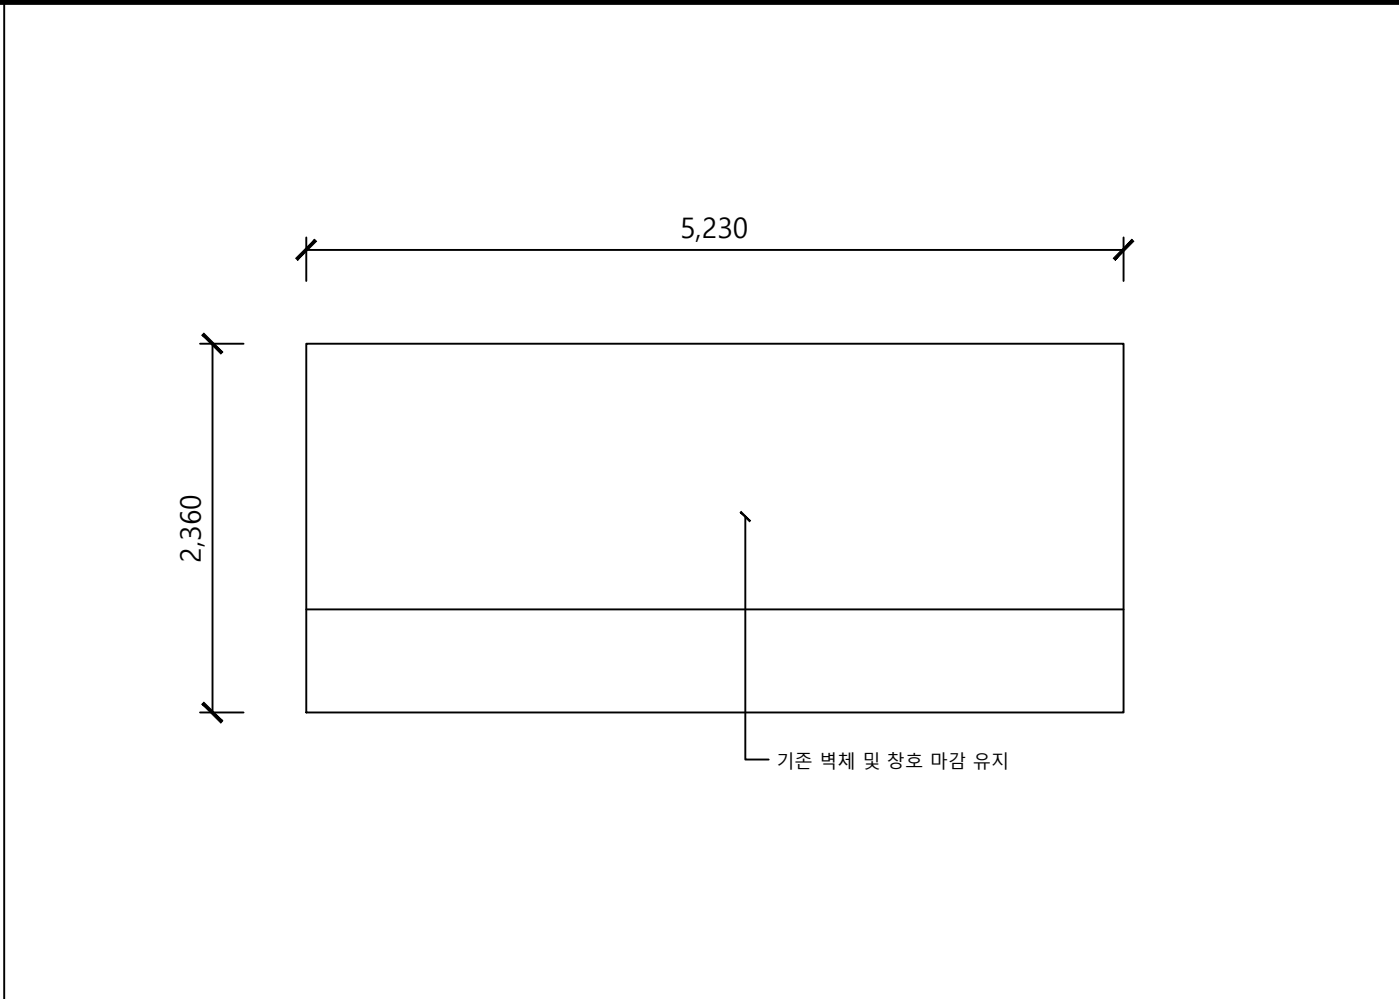

2 ELEVATION "B"

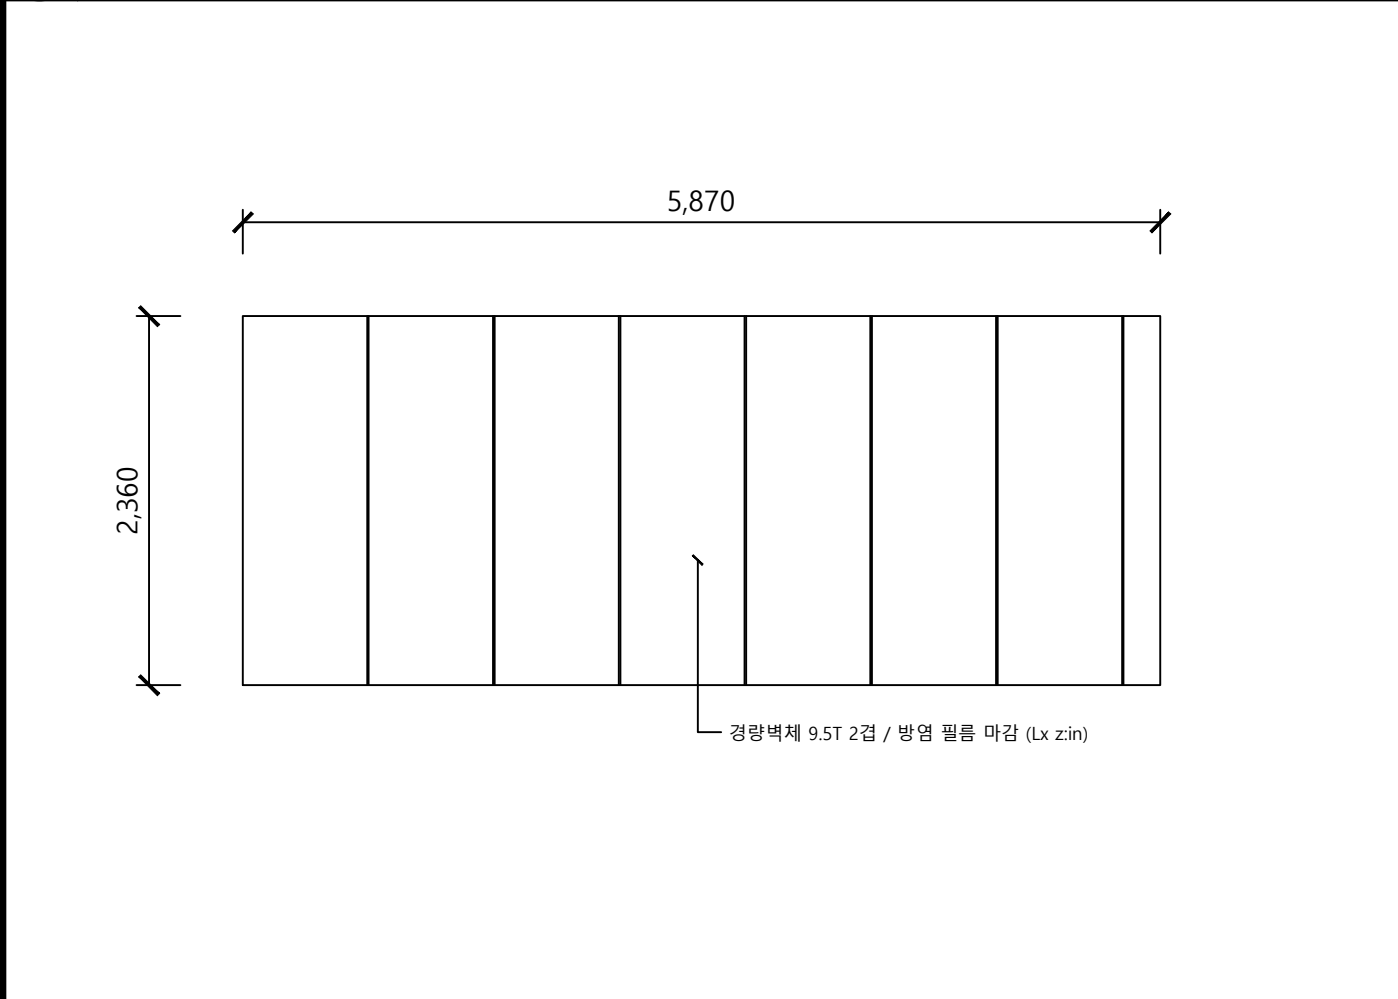

3 ELEVATION "C"

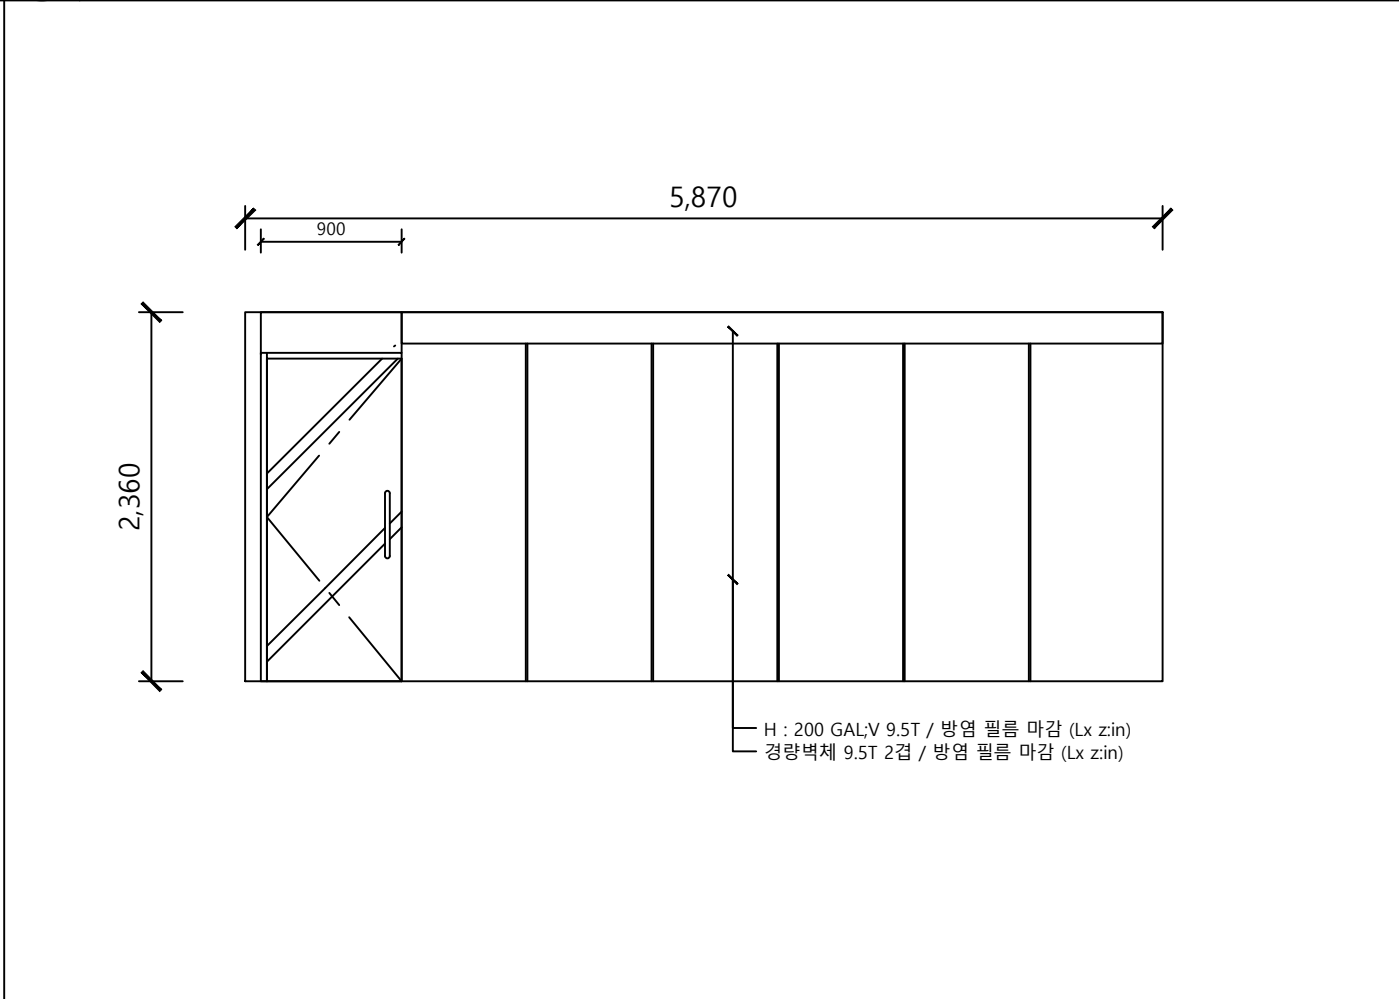

4 ELEVATION "D"

SCALE  
A3\_1/50

PROJECT TITLE

학교안전공제  
중앙회  
입주공사

NOTE

전용면적  
32 m<sup>2</sup> / 9.5 PY  
  
C.H : 2360

REVISION

NO.	DESCRIPTION	DATE	APP'

DESIGN

DRAWING	S.M.S
CHECKED	E.K
APPROVED	E.K


DATE  
23. 11. 17

SCALE  
1/50


DRAWING TITLE  
  
8F  
응접실  
ELEVATION

DRAWING NO.  
IN - 114

SHEET NO.

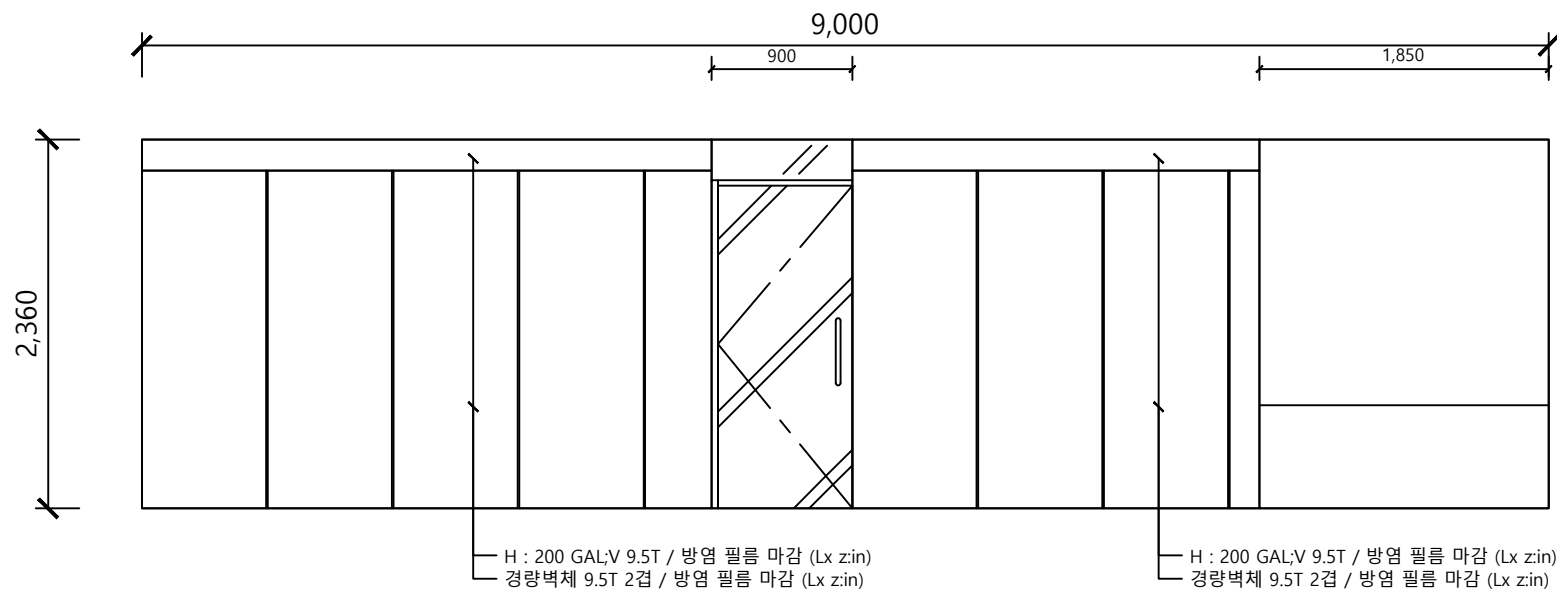

1 ELEVATION "A"

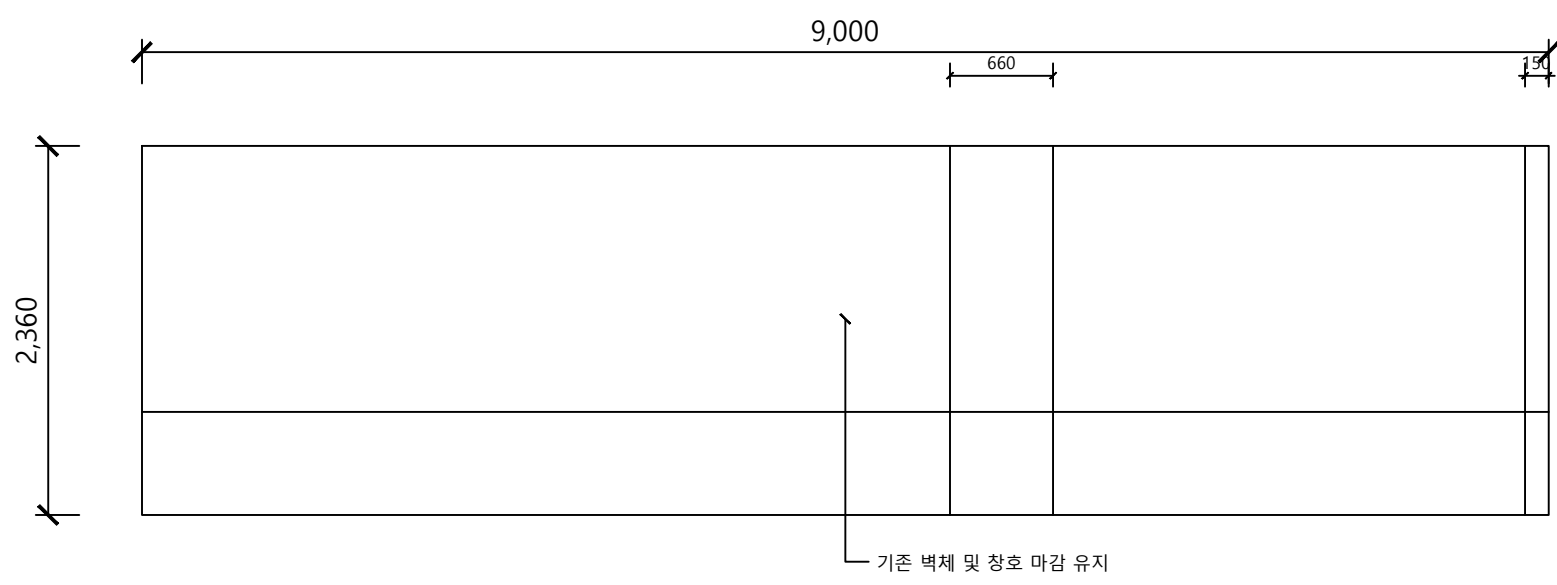

ELEVATION "B"

SCALE  
A3\_1/50

PROJECT TITLE

학교안전공제  
중앙회  
입주공사

NOTE


전용면적  
63 m<sup>2</sup> / 19 PY  
  
C.H : 2360

REVISION


NO.	DESCRIPTION	DATE	APP'

DESIGN

DRAWING	S.M.S
CHECKED	E.K
APPROVED	E.K
DATE	23. 11. 17
SCALE	1/50
DRAWING TITLE	8F 이사장실 ELEVATION
DRAWING NO.	IN - 115
SHEET NO.	

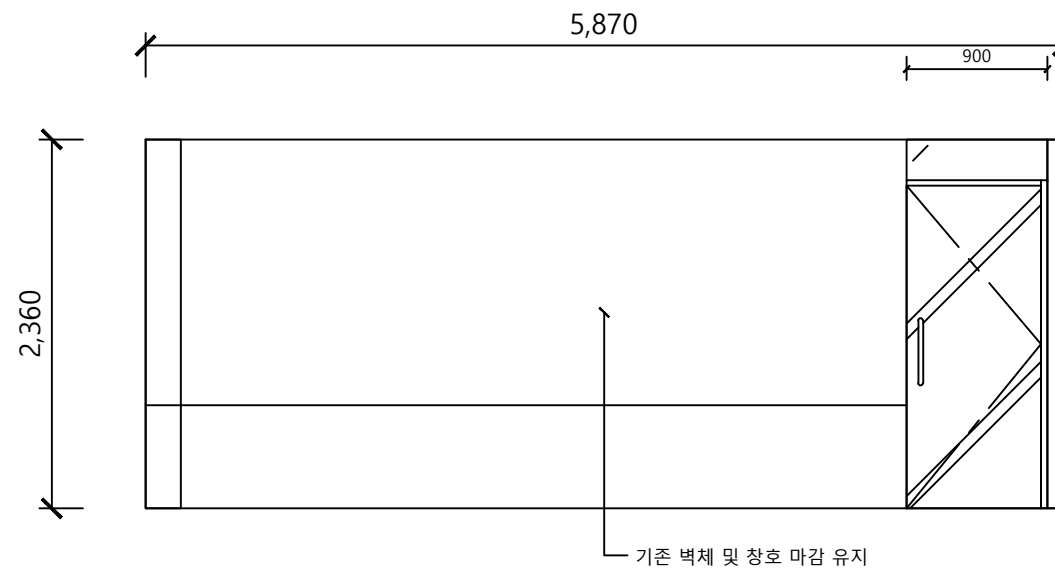

3 ELEVATION "C"

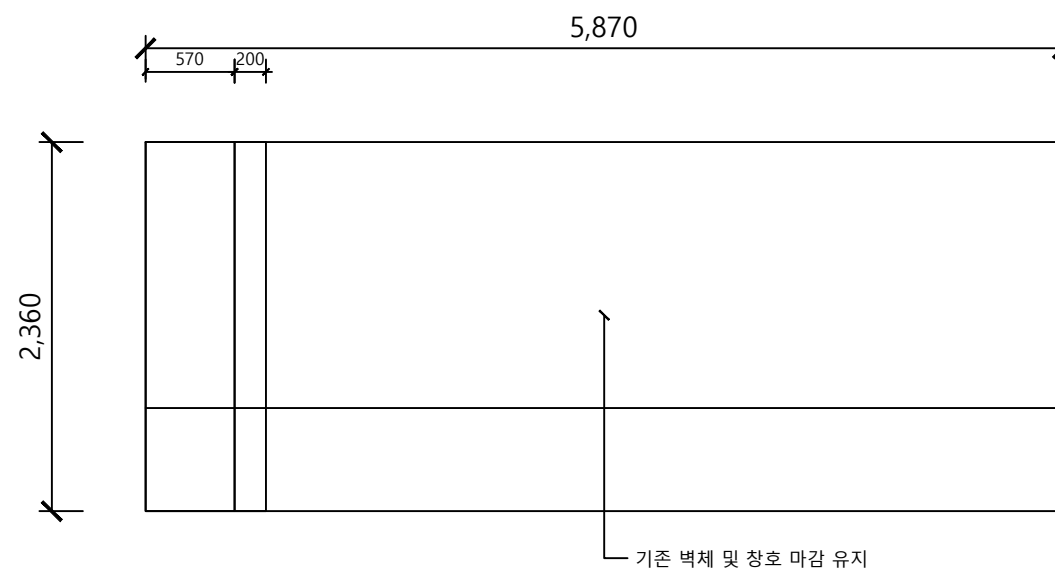

4 ELEVATION "D"


SCALE  
A3\_1/50

PROJECT TITLE

학교안전공제  
중앙회  
입주공사

NOTE

전용면적  
63 m<sup>2</sup> / 19 PY  
  
C.H : 2360

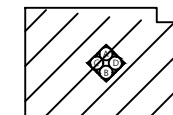

REVISION

NO.	DESCRIPTION	DATE	APP'


DESIGN

DRAWING	S.M.S
CHECKED	E.K
APPROVED	E.K

DATE	23. 11. 17
SCALE	1/50

DRAWING TITLE  
  
8F  
이사장실  
ELEVATION

DRAWING NO.  
IN - 115  
SHEET NO.

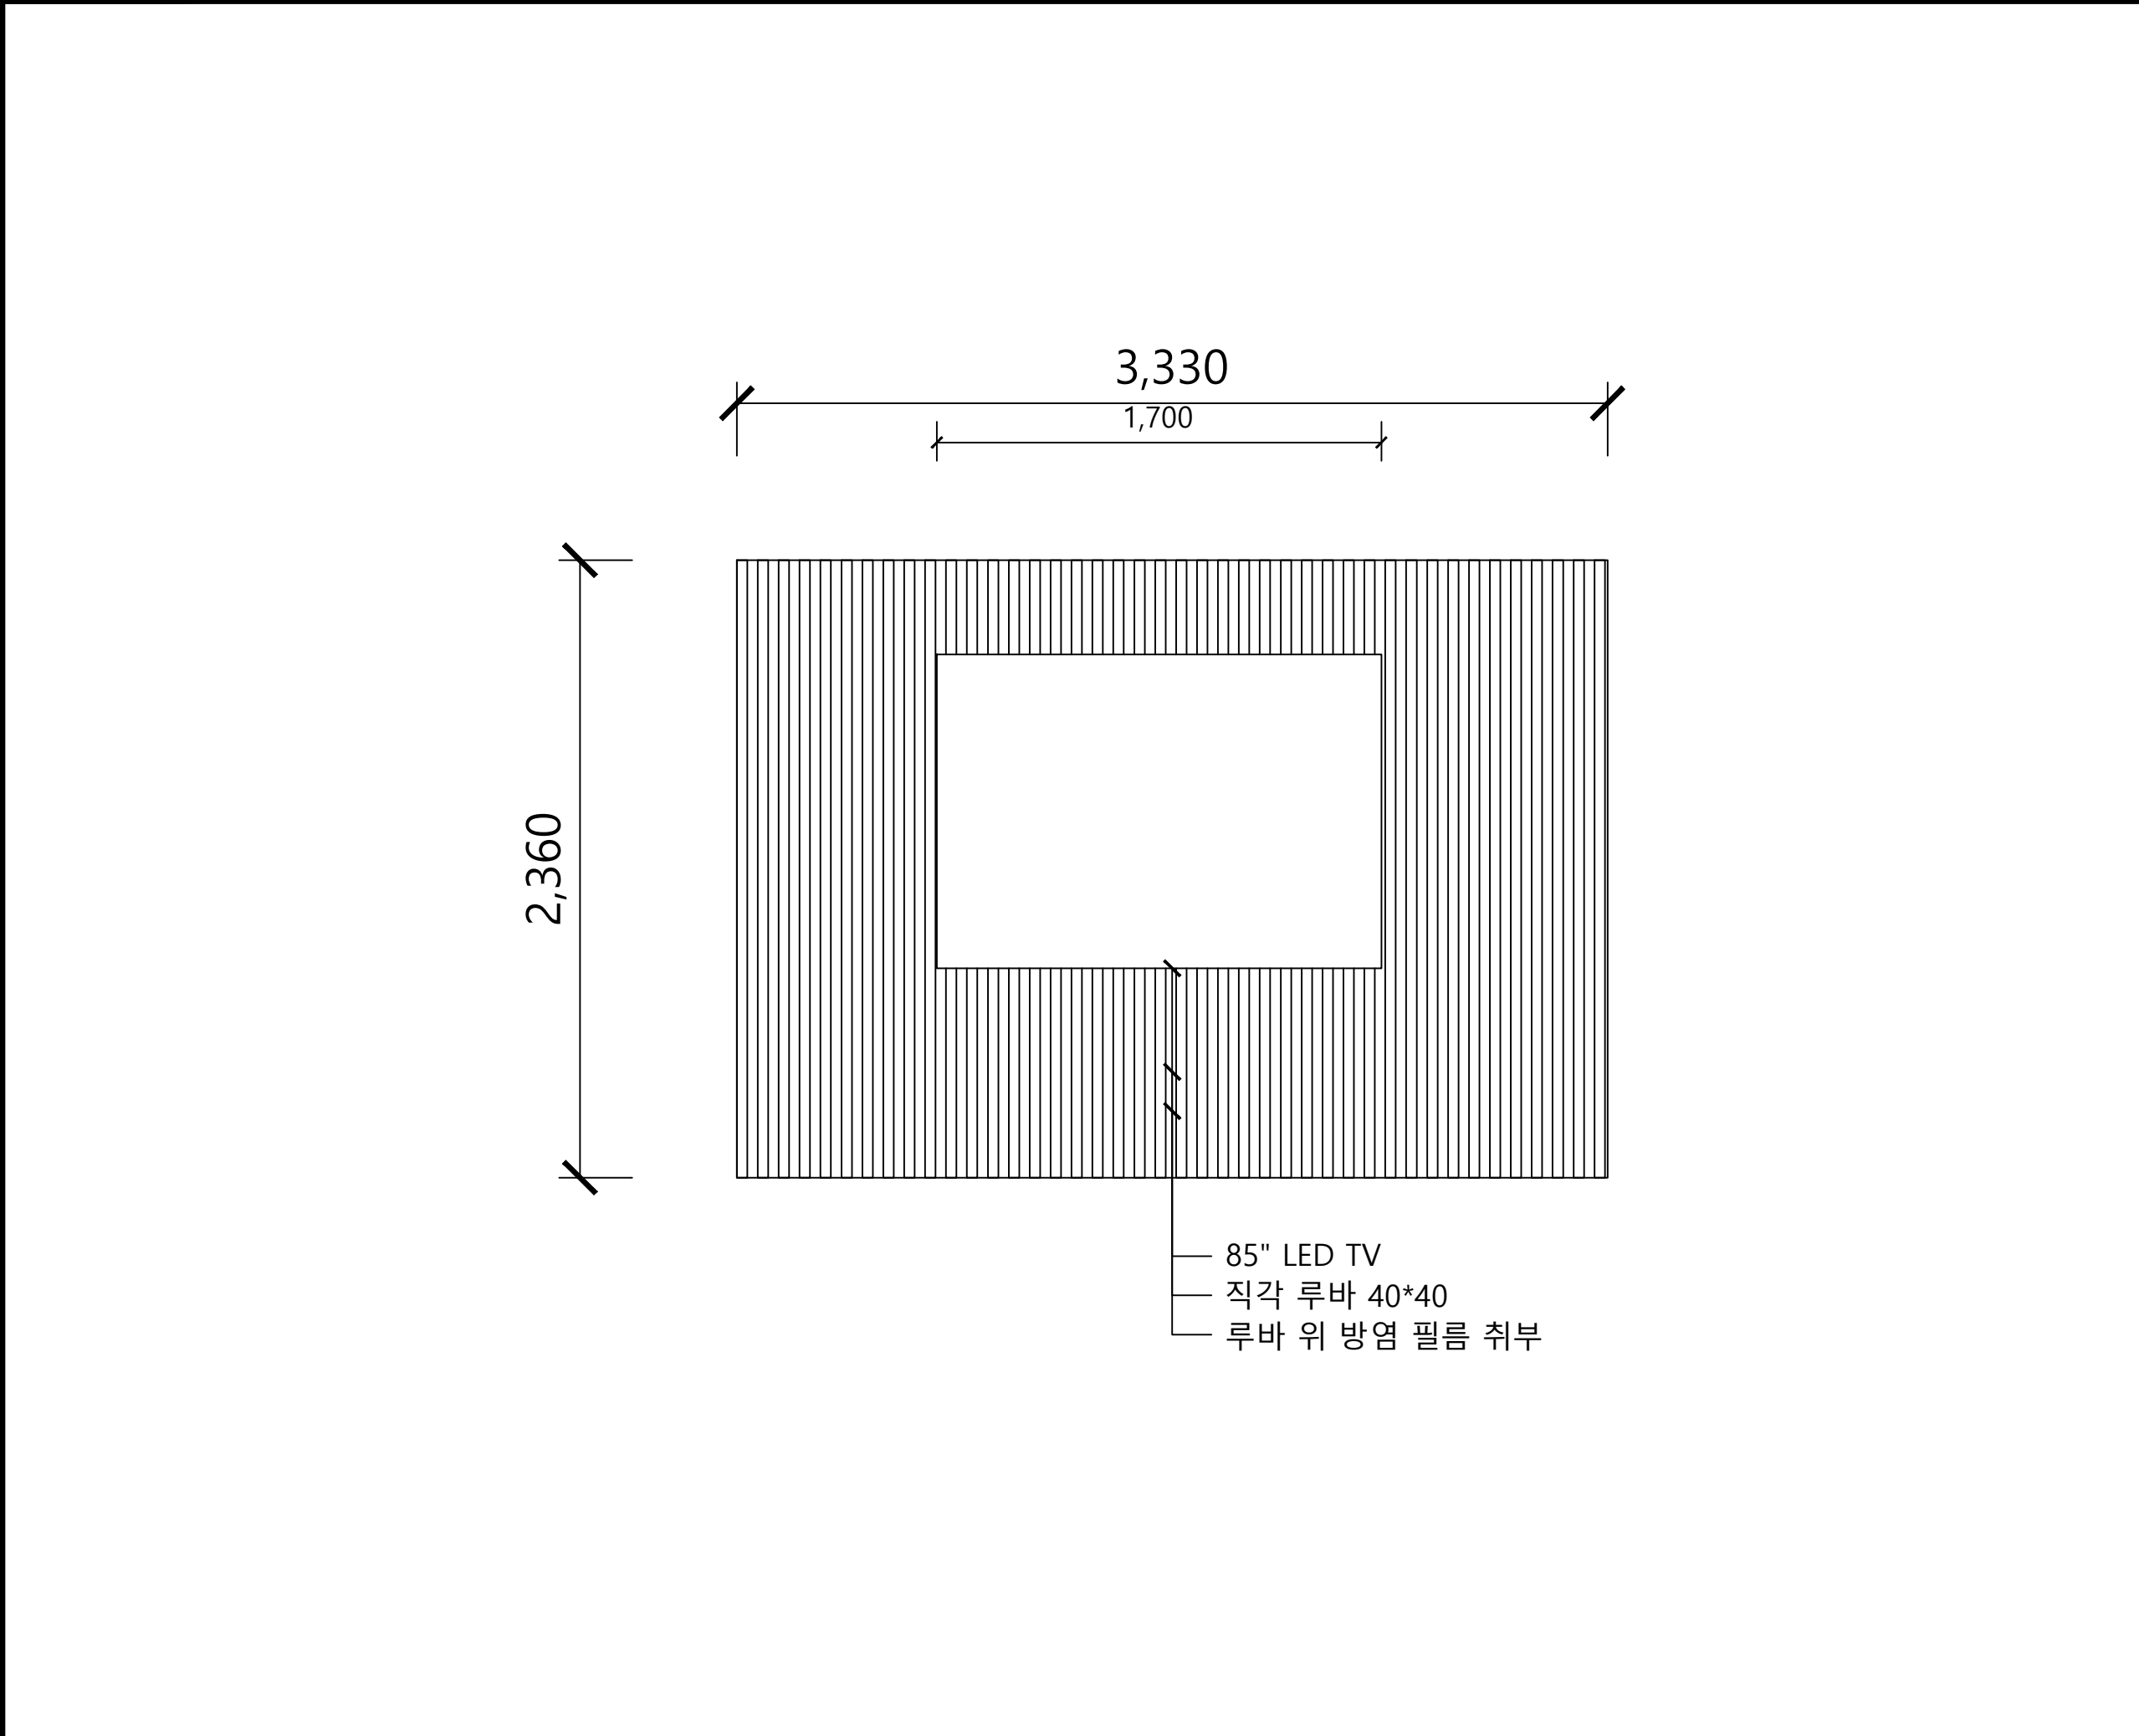

PROJECT TITLE

학교안전공제  
중앙회  
입주공사

NOTE

C.H : 2360

REVISION

NO.	DESCRIPTION	DATE	APP'

DESIGN

DRAWING	S.M.S
CHECKED	E.K
APPROVED	E.K

DATE	23. 11. 16
SCALE	1/50

DRAWING TITLE

8F  
AD Wall  
ELEVATION

DRAWING NO.	IN - 116
SHEET NO.	